


SECTION

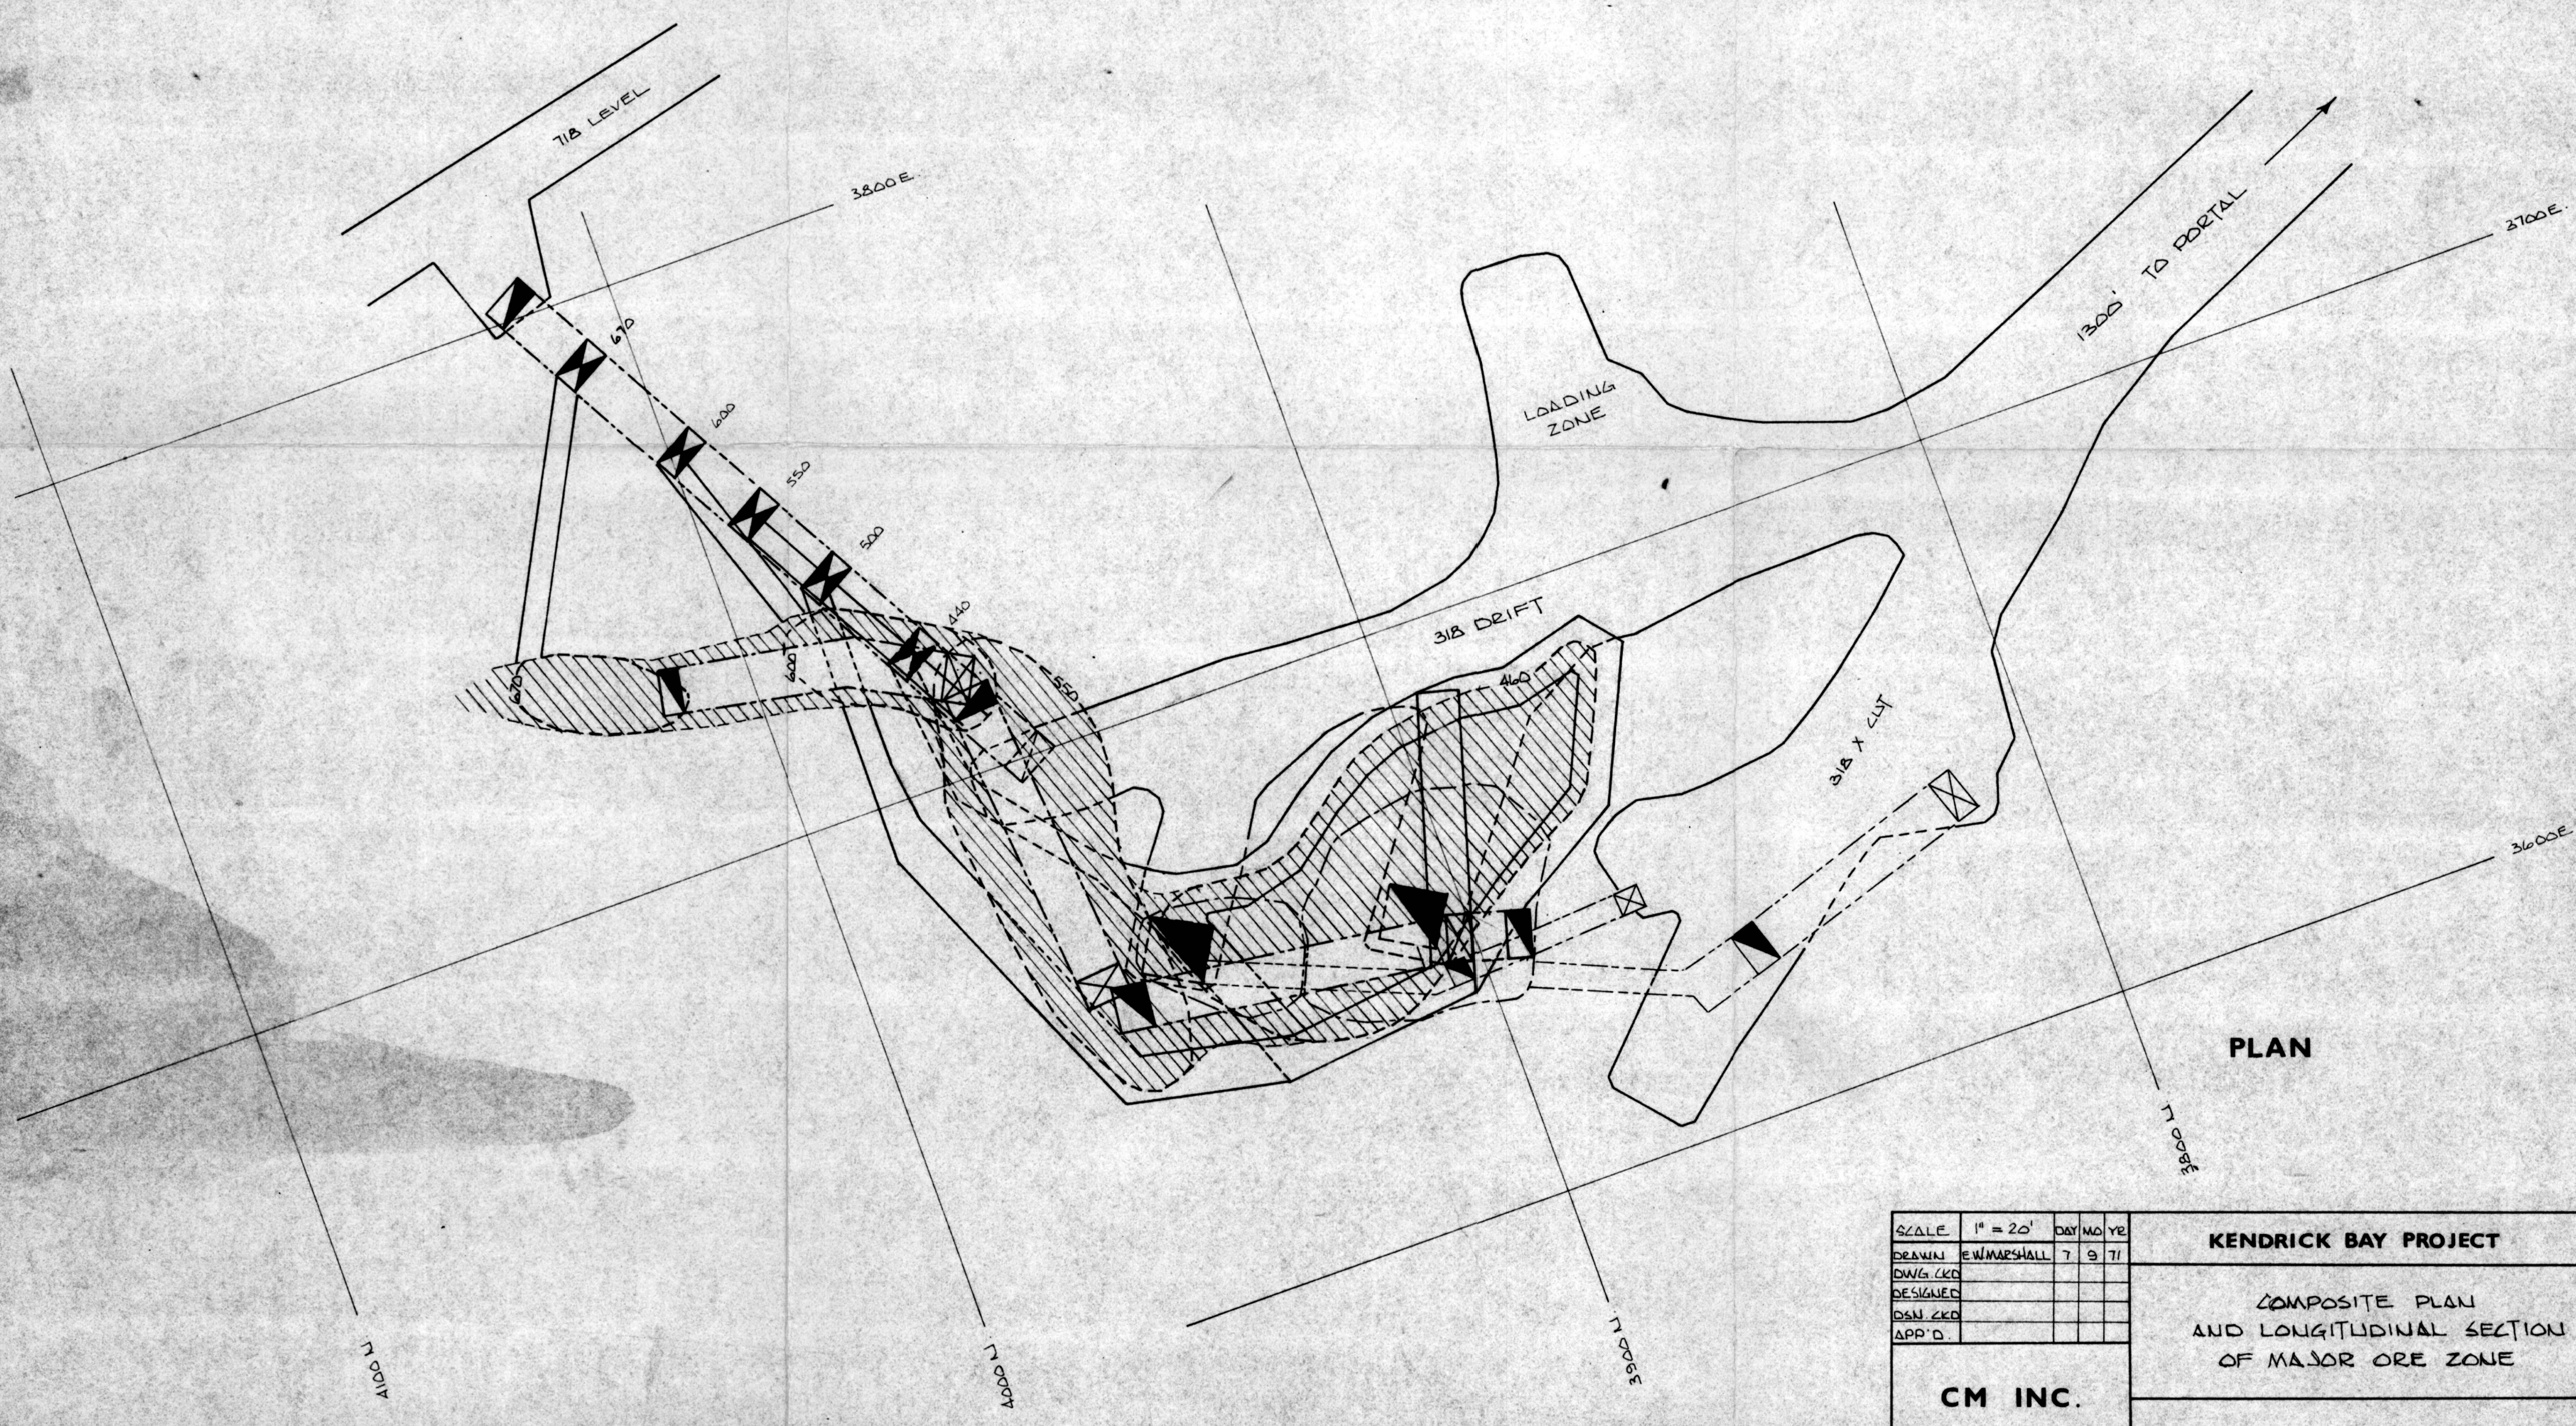

PLAN

SCALE	1" = 20'	DATE	MO	YE	KENDRICK BAY PROJECT COMPOSITE PLAN AND LONGITUDINAL SECTION OF MAJOR ORE ZONE
DRAWN	E. W. MARSHALL	7	9	71	
DESIGNED					
CHECKED					
APP'D.					
CM INC.					

MR/21-2