




Base prepared photographically by Walker-Alaska Aerial Services, Inc. from aerial photography taken Sept. 10, 1964.

- DATA SOURCES
A) Brunet, J., 1988, Unpublished data from well drilled between January 15, 1988, and April 21, 1988. U.S. Geological Survey, Water Resources Division, Anchorage.
C) Odey, T.K., 1976, Geotechnical investigation, Kodiak airport runway 18-36. Alaska Department of Transportation and Public Facilities, project code D21762, 36 p.
D) Harding, Lawson Associates, 1981, Soils investigation-Kodiak Weather Service building, Kodiak, Alaska, job no. 5552, 618 pp.
E) DOWI Engineers, 1984, Subsurface investigation and foundation recommendations-Kodiak Child Care Center, work order no. A2302 for CCC Architects and Planners, 47 p., 2 sheets, scale 1:240, 2 sheets, scale 1:36.
F) Alaska Tenths, 1982, Subsurface investigation and foundation recommendations, U.S. Coast Guard Station, Kodiak, Alaska, work order no. A2302 for Maynard & Parth Architects, 70 p.
H) DOWI Engineers, 1984, Initial site evaluation-Kodiak Health Care Facility, Kodiak, Alaska, job no. E51539 for USKI Engineers, 37 p., 1 sheet, scale 1:360, 1 sheet, scale 1:360.
I) C.L.M. Hill, 1968, Phase I, Geologic and geotechnical exploration, U.S. Coast Guard support facility, Kodiak, Alaska, prepared for Servicentech Coast Guard District, Juneau, Alaska, project no. K14300.A5, 59 p.
J) C.L.M. Hill, 1968, Phase II, Geologic and geotechnical exploration, U.S. Coast Guard support facility, Kodiak, Alaska, prepared for Servicentech Coast Guard District, Juneau, Alaska, project no. K14300.B5, 47 p.
K) Mason & Wilson, Inc., 1964, Foundation investigation, proposed housing alley line, U.S. Naval Station, Kodiak, Alaska, p. 2-3.
L) 1984, Geotechnical report - proposed new community center, U.S. Coast Guard Station, Kodiak, Alaska, report no. A-0280-1 prepared for PLHA Engineers, 36 p.
M) 1987, Geotechnical report-recreation center addition, U.S. Coast Guard Support Center, Kodiak, Alaska, report no. A-292 prepared for U.S. Coast Guard Facilities Design & Construction Center, Seattle, Washington, 44 p.
N) 1988, Geotechnical report - ground support equipment building addition, U.S. Coast Guard Support Center, Kodiak, Alaska, prepared for U.S. Coast Guard, 17th District, P.O.L. System, phase IV, 2 sheets, scale 1:240, 1 sheet, scale 1:360.
O) 1964, Foundation investigation, proposed housing alley line, U.S. Naval Station, Kodiak, Alaska, project no. 2-304 prepared for Servicentech, Inc. and Inac, Seattle, Washington, 15 p.
P) U.S. Coast Guard, 1953, Grading and drainage plan, operation storage area; site plan and location plate, central control building, U.S. Coast Guard, 17th District, P.O.L. System, phase IV, 2 sheets, scale 1:240, 1 sheet, scale 1:60.
Q) The study exposed sections and test pits inspected during August, 1988.
R) Mason & Wilson, Inc., 1969, Geotechnical report and supplemental geotechnical explorations for new JP-5 fuel tank, U.S. Coast Guard Support Center, Kodiak, Alaska, report no. A-306, 95 p.
V) Leo A. Daly Company, 1952, Landmark extension site plan details, part II, prepared for U.S. Department of Navy Bureau of Yards and Docks drawing 50347-V, U.S. Coast Guard drawing no. 21414-A, sheet 1 of 4, scale 1:240.
W) Black and Veatch Consulting Engineers, 1981, Steam boiler plant soil boring logs, U.S. Coast Guard drawing no. 2703, sheet C-3 of 3.
X) 1978, Site plan and vicinity map, additional information, U.S. Coast Guard Support Center, Kodiak, Alaska, U.S. Coast Guard drawing no. 2534, sheet C-2, scale 1:360.
Y) C.L.M. Hill, 1974, Water system report, Governmental HB water main, U.S. Coast Guard Base, Kodiak, Alaska, U.S. Coast Guard drawing no. 2343, sheets 2, 3 and 4 of 14, scale 1:600.
Z) U.S. Department of Navy Bureau of Yards & Docks, 1953, Test borings and test pits, with location plan, sheet 81, scale 1:4,800, sheets 82-86, scale 1:60.

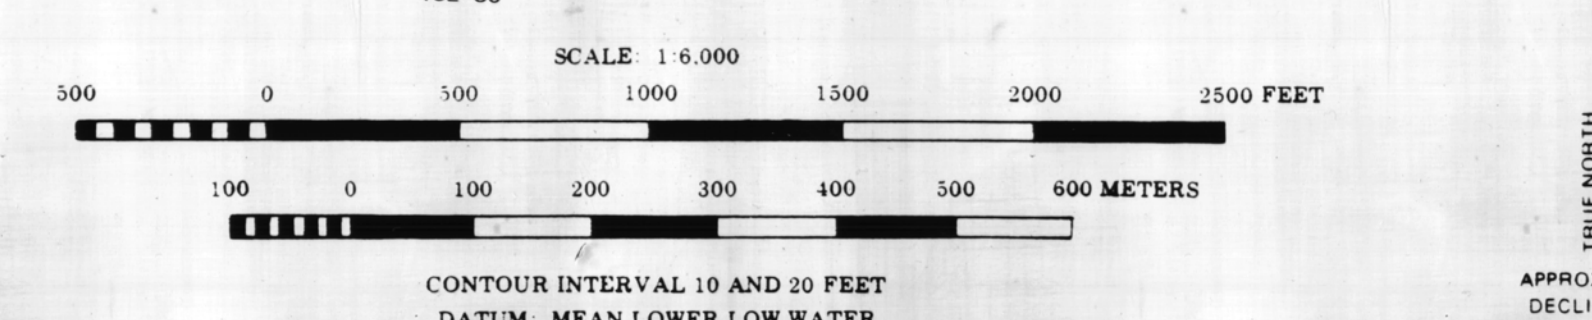

SUBSURFACE GEOLOGIC DATA FOR AREA III, U.S. COAST GUARD RESERVATION, KODIAK, ALASKA

Compiled by R.D. Allely and R.A. Combellick

Table with columns: MAP NUMBER, SOURCE, STATION NUMBER, GROUND SURFACE ELEVATION, TOTAL DEPTH OR HEIGHT, DEPTH OR TOP OF TILL, DEPTH OR TOP OF BEDROCK, DEPTH OR TOP OF CLAY, ELEVATION OF TOP OF CLAY, ELEVATION OF TOP OF SURFACE. Includes an 'EXPLANATION' section, a 'DATA SUMMARY' section, and a 'REFERENCES CITED' section.