



- BUILDING KEY**
1. UUI Telephone Building
 2. City Office/Post Office
 3. Old Store-On Lease
 4. Nunam Iqua Trading Post
 5. Community Hall/Tribal Office
 6. City Hotel
 7. Health Clinic
 8. Laundromat/Water Plant
 9. Power Plant
 10. Public Safety Building
 11. High School
 12. Teacher Housing/Classroom Duplex
 13. Teacher Housing
 14. Library
 15. Stand By Generator/Storage
 16. Teacher Housing
 17. Teacher Housing
 18. Teacher Housing
 19. Fuel Storage Tanks
 20. Teacher Quarters/Shop
 21. Elementary School
 22. Catholic Priest Quarters
 23. Catholic Church
 24. Store/City Tank Farm
 25. School Construction Site
 26. Water Tank
 27. Fire Station

COMMUNITY SHEET 1 EASEMENT DESCRIPTION TABLE

| DESCRIPTION | LOT NO. | BLOCK NO. | TR. NO. | EASEMENT TO | EASEMENT TYPE | BK. NO. | PAGE NO. | DATE |
|----------------|---------|-----------|---------|------------------------|---------------|---------|----------|------------|
| Public Utility | 2 | 2 | | City of Sheldon Point | Right of Way | 71 | 901-904 | 05-16-06 |
| Sec. 9 | | | | United Utilities, Inc. | Blanket Esmt | 77 | 992-993 | 12-11-97 |
| All Secs. | | | | United Utilities, Inc. | Blanket Esmt | 60 | 254-255 | 4-15-93 |
| Use Of Poles | | | | United Utilities, Inc. | Agreement | 78 | 1-12 | 12-11-1997 |

MAP NOTES

Color-indexed maps were prepared using funding from the Alaska Ocean Observing System. Elevation data and aerial photographs were collected using funding from the Coastal Impact Assistance Program, U.S. Fish and Wildlife Service, U.S. Department of the Interior. The views and conclusions contained in this document are those of the authors and should not be interpreted as representing the opinions or policies of the U.S. Government. Mention of trade names or commercial products does not constitute their endorsement by the U.S. Government.

This map was originally prepared by the Yukon Delta Fisheries Development Association (YDFDA) in cooperation with the Alaska Department of Commerce, Community, and Economic Development (Commerce) using funding from YDFDA, the Alaska Native Tribal Health Consortium, and funding from the Initiative for Accelerated Infrastructure Development (IAID). The IAID is supported by grants from the Denali Commission, USDA Rural Development, Alaska Department of Transportation and Public Facilities and Commerce. The Alaska Native Tribal Health Consortium provided sanitation facility records. The YDFDA contracted with Global Positioning Services Incorporated in May of 2006 to prepare the map. The original AutoCAD drawing has been revised for display in ArcGIS and by the addition of updated aerial photography (2015) and elevation indices.

This map should not be construed as a survey. On-site surveys should be conducted prior to engineering or construction. This map was compiled to meet horizontal and vertical accuracy in accordance with national map accuracy standards.

Property and utility information has been generated from readily available sources with limited accuracy checks. Property information is not intended to represent a title search of the Records Office record. Utility location is approximate and shows only the main lines as the service lines have been omitted for clarity. Generally, the information is current as of December 2006. The City of Nunam Iqua provided sanitation facility records.



Color-Indexed Community Map NUNAM IQUA
DGGs MP 154 version 2

62° 31' 45" N 164° 51' 15" W (NAD83)
Approximate Elevation: 5'
Township 28 North, Range 84 West, S.M., AK
U.S.G.S. Quadrangle "KWIKUK (E-6 & C-6)", Alaska
BETHEL RECORDING DISTRICT

LEGEND

- Residential Building
- Commercial Building
- Public Building
- Electric & Telephone
- Sewer Line
- Water Line
- Fuel Line
- Easement
- City Boundary
- Specified Land Use Area
- Flood Elevation (from DCCED 2006 map-date unknown)
- Subdivision Block

0 50 100 200
SCALE IN FEET

SCALE: 1" = 100'
Date of Photography: August 14, 2015
Magnetic Declination computed by U.S.G.S. Geomag
*Other boundaries are defined with a text label and not shown in the legend.

SHEET 1 of 2

Elevation intervals on the map are derived from 2015 source data. Temporal changes, human or naturally induced, may have occurred that will cause the elevations depicted on these map figures to no longer represent actual surface conditions.

Please note the following disclosures/use limitations:

- These maps illustrate elevation and are not intended for use in the definition of flood zones. Flood levels are not perfectly flat and will not directly correspond to specific elevations.
- Vertical and horizontal accuracies vary by location.
- Best available data sets in Alaska are not always up-to-date. Examples: Houses or infrastructure may have moved since DCRA linework was completed, local engineering projects might raise a road or add a seawall, and/or beach and sand spits may have naturally changed shape.
- Colors are restricted to areas of known elevation. In some cases the best available elevation model does not cover the entire DCRA Community Map area.

Color Key Available as Separate Sheet

Color indices shown to the left define relative vertical elevations. The vertical magnitude for each colored elevation range varies as shown (i.e. orange encompasses a 2-meter range of elevations that are the lowest elevations mapped). For up-to-date numerical elevation values associated with each colored elevation range, see key on a separate sheet MP 154 version 2 'Nunam Iqua Numerical Elevation Table'.

Higher Elevation: 1.5 meters, 0.5 meters
Lower Elevation: 1 meter, 0.5 meters, 0.5 meters, 2 meters

COLOR-INDEXED COMMUNITY MAP NUNAM IQUA, SHEET 1 1"=100' (2015 PHOTOGRAPHY)

Legend & Notes

- Specified Land Use Area
- - - City Boundary
- - - Easement

*Other boundaries are defined with a text label and not shown in the legend.

MAP NOTES

Color-indexed maps were prepared using funding from the Alaska Ocean Observing System. Elevation data and aerial photographs were collected using funding from the Coastal Impact Assistance Program, U.S. Fish and Wildlife Service, U.S. Department of the Interior. The views and conclusions contained in this document are those of the authors and should not be interpreted as representing the opinions or policies of the U.S. Government. Mention of trade names or commercial products does not constitute their endorsement by the U.S. Government.

This map was originally prepared by the Yukon Delta Fisheries Development Association (YDFDA) in cooperation with the Alaska Department of Commerce, Community, and Economic Development (Commerce) using funding from YDFDA, the Alaska Native Tribal Health Consortium, and funding from the Initiative for Accelerated Infrastructure Development (IAID). The IAID is supported by grants from the Denali Commission, USDA Rural Development, Alaska Department of Transportation and Public Facilities and Commerce. The Alaska Native Tribal Health Consortium provided sanitation facility records. The YDFDA contracted with Global Positioning Services Incorporated in May of 2006 to prepare the map. The original AutoCAD drawing has been revised for display in ArcGIS and by the addition of updated aerial photography (2015) and elevation indices.

Color-Indexed AREA USE MAP NUNAM IQUA

DGGS MP 154 version 2


62° 31' 45" N 164° 51' 15" W (NAD83)
 Approximate Elevation: 5'
 Township 28 North, Range 84 West, S.M., AK
 U.S.G.S. Quadrangle "KWIGUK B-6 & C-6", Alaska
 BETHEL RECORDING DISTRICT

SEE SHEET 1 FOR DETAILED COMMUNITY MAP



SCALE: 1" = 500'
 Date of Photography: August 14, 2015
 Magnetic Declination computed by U.S.G.S Geomag

SHEET 2 of 2

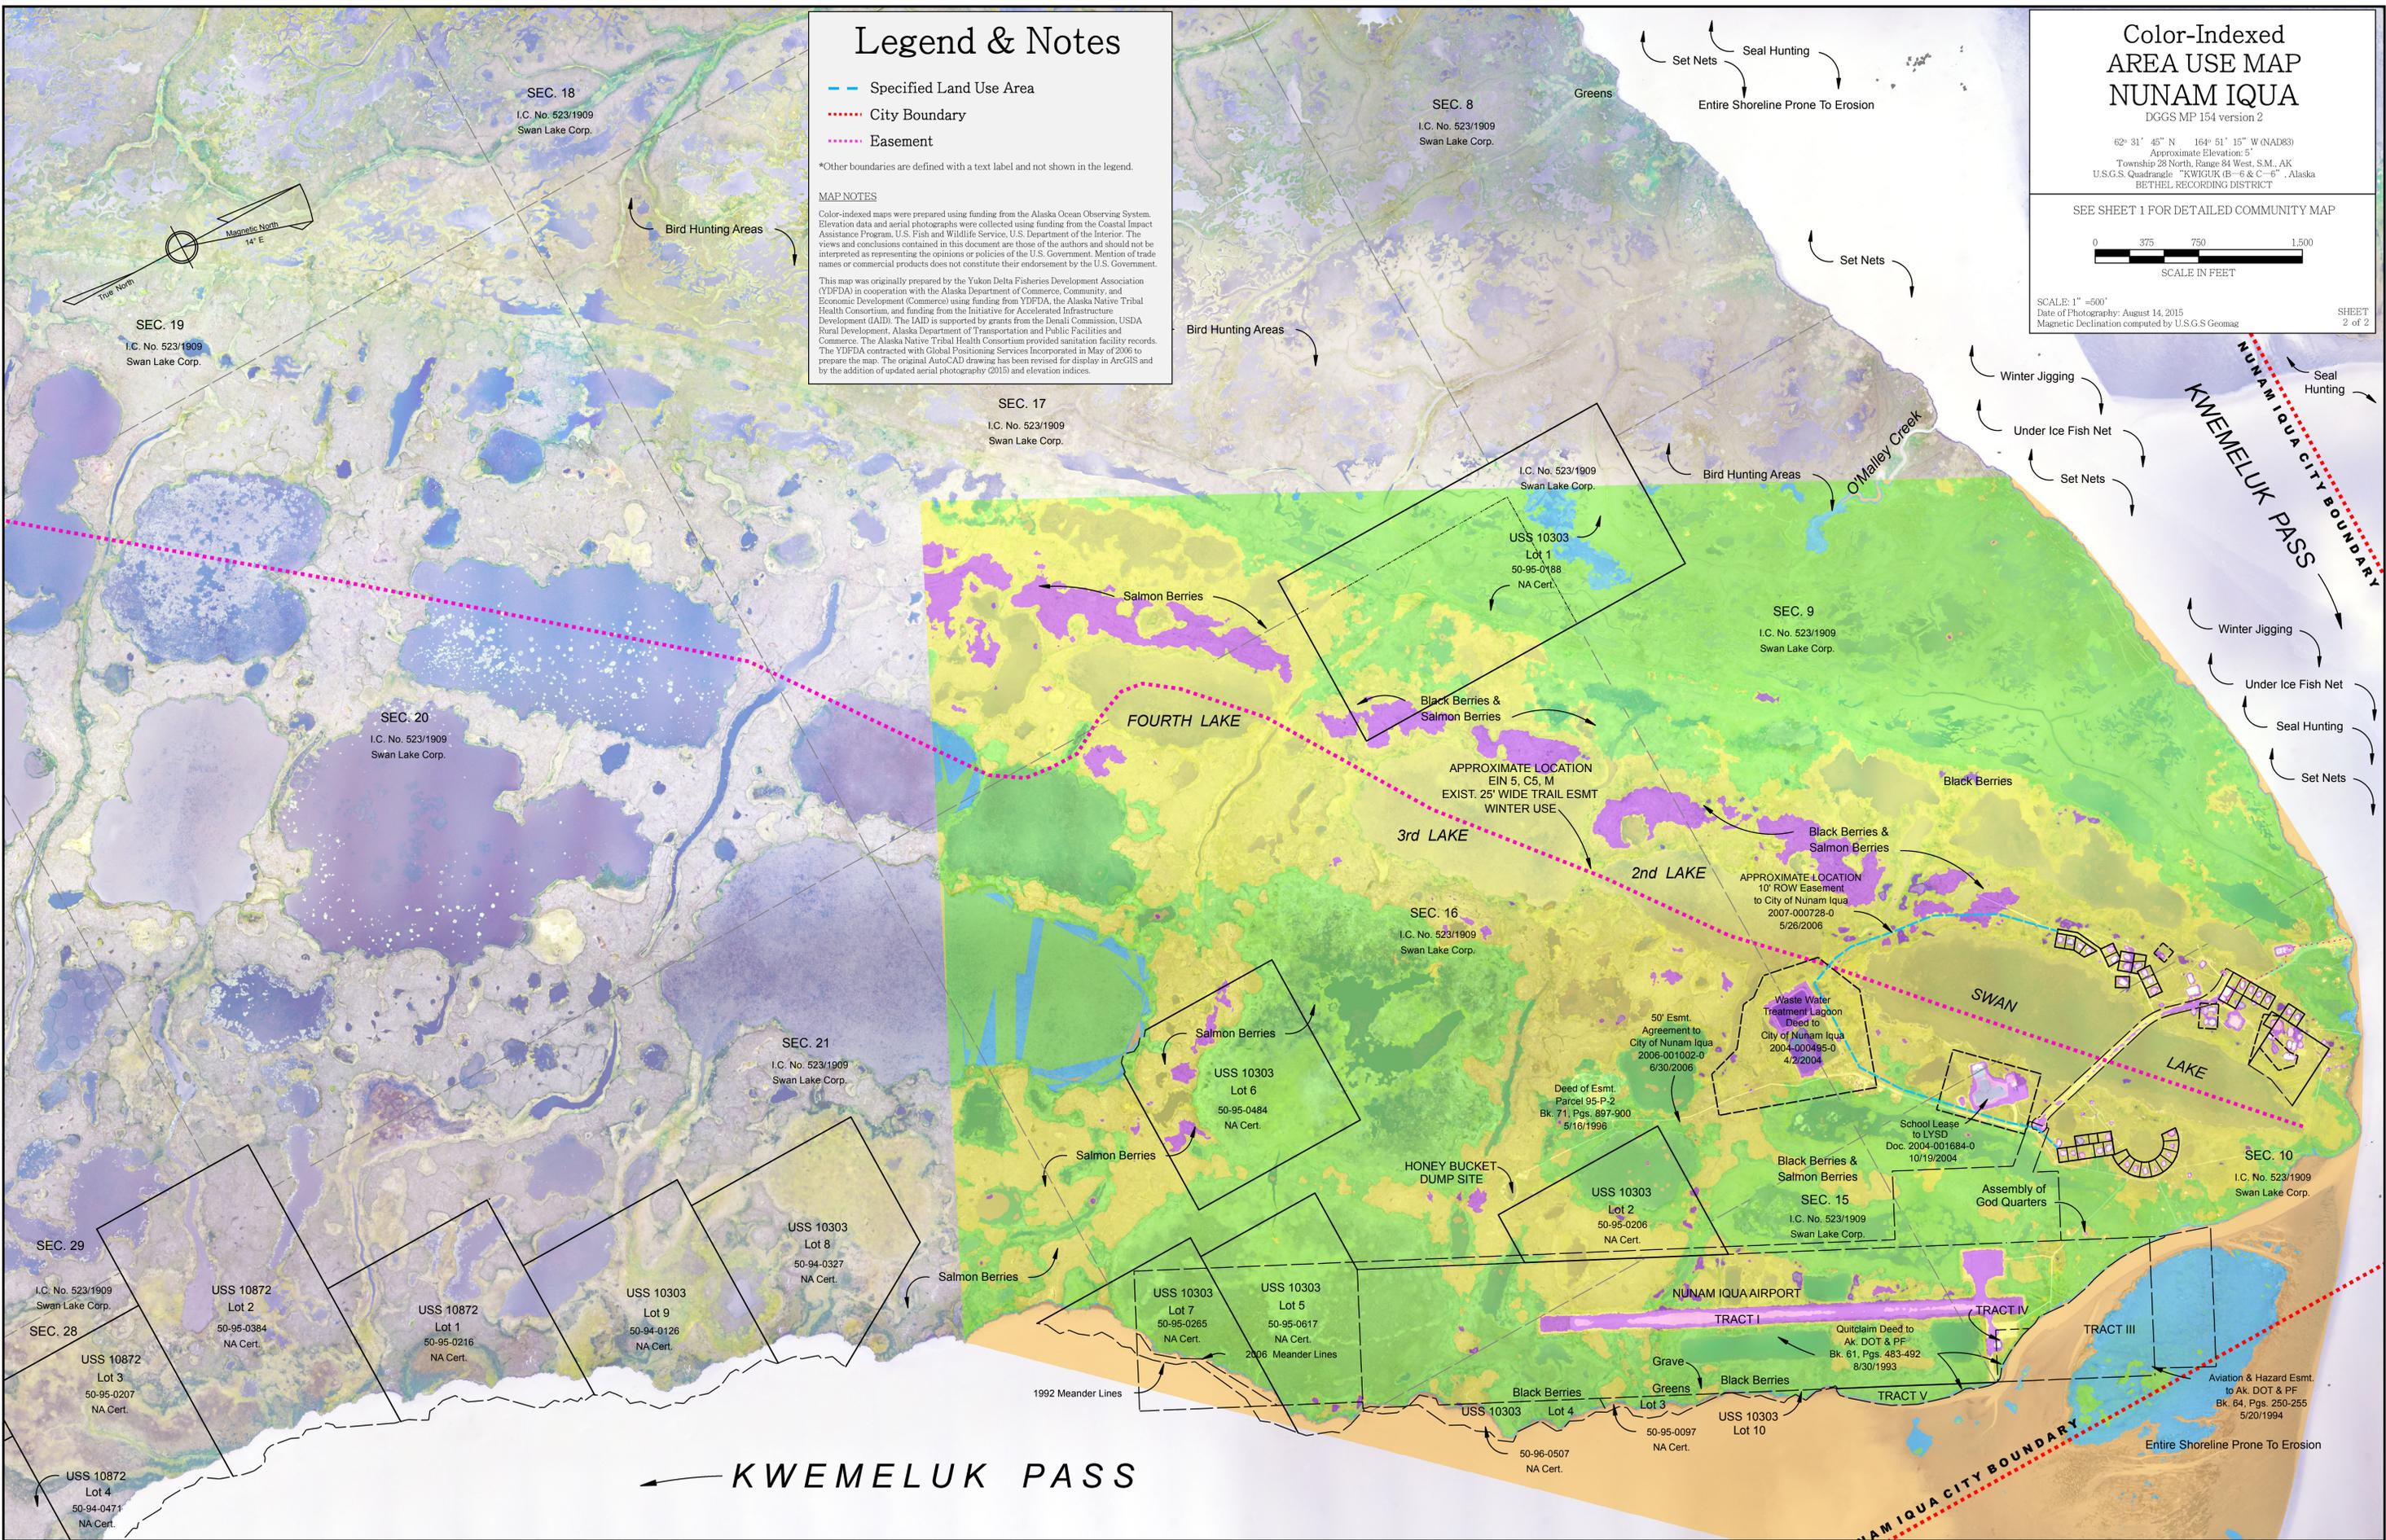

Elevation intervals on the map are derived from 2015 source data. Temporal changes, human or naturally induced, may have occurred that will cause the elevations depicted on these map figures to no longer represent actual surface conditions.
Please note the following disclosures/use limitations:
 -These maps illustrate elevation and are not intended for use in the definition of flood zones. Flood levels are not perfectly flat and will not directly correspond to specific elevations.
 -Vertical and horizontal accuracies vary by location.
 -Best available data sets in Alaska are not always up-to-date. Examples: Houses or infrastructure may have moved since DCRA linework was completed, local engineering projects might raise a road or add a seawall, and/or beach and sand spits may have naturally changed shape.
 -Colors are restricted to areas of known elevation. In some cases the best available elevation model does not cover the entire DCRA Community Map area.


| Elevation Range | Color Key Available as Separate Sheet |
|------------------|--|
| Higher Elevation | Color indices shown to the left define relative vertical elevations. The vertical magnitude for each colored elevation range varies as shown (i.e. orange encompasses a 2-meter range of elevations that are the lowest elevations mapped). For up-to-date numerical elevation values associated with each colored elevation range, see key on a separate sheet MP 154 version 2 'Nunam Iqua Numerical Elevation Table'. |
| 1 meter | |
| 1 meter | |
| 0.5 meters | |
| 0.5 meters | |
| Lower Elevation | |
| 2 meters | |

COLOR-INDEXED AREA USE MAP NUNAM IQUA, SHEET 2 1"=500' (2015 PHOTOGRAPHY)

Modeled/Calculated Water Levels

Measured Water Levels & Significant Elevations

Color-Indexed Map Elevation Ranges

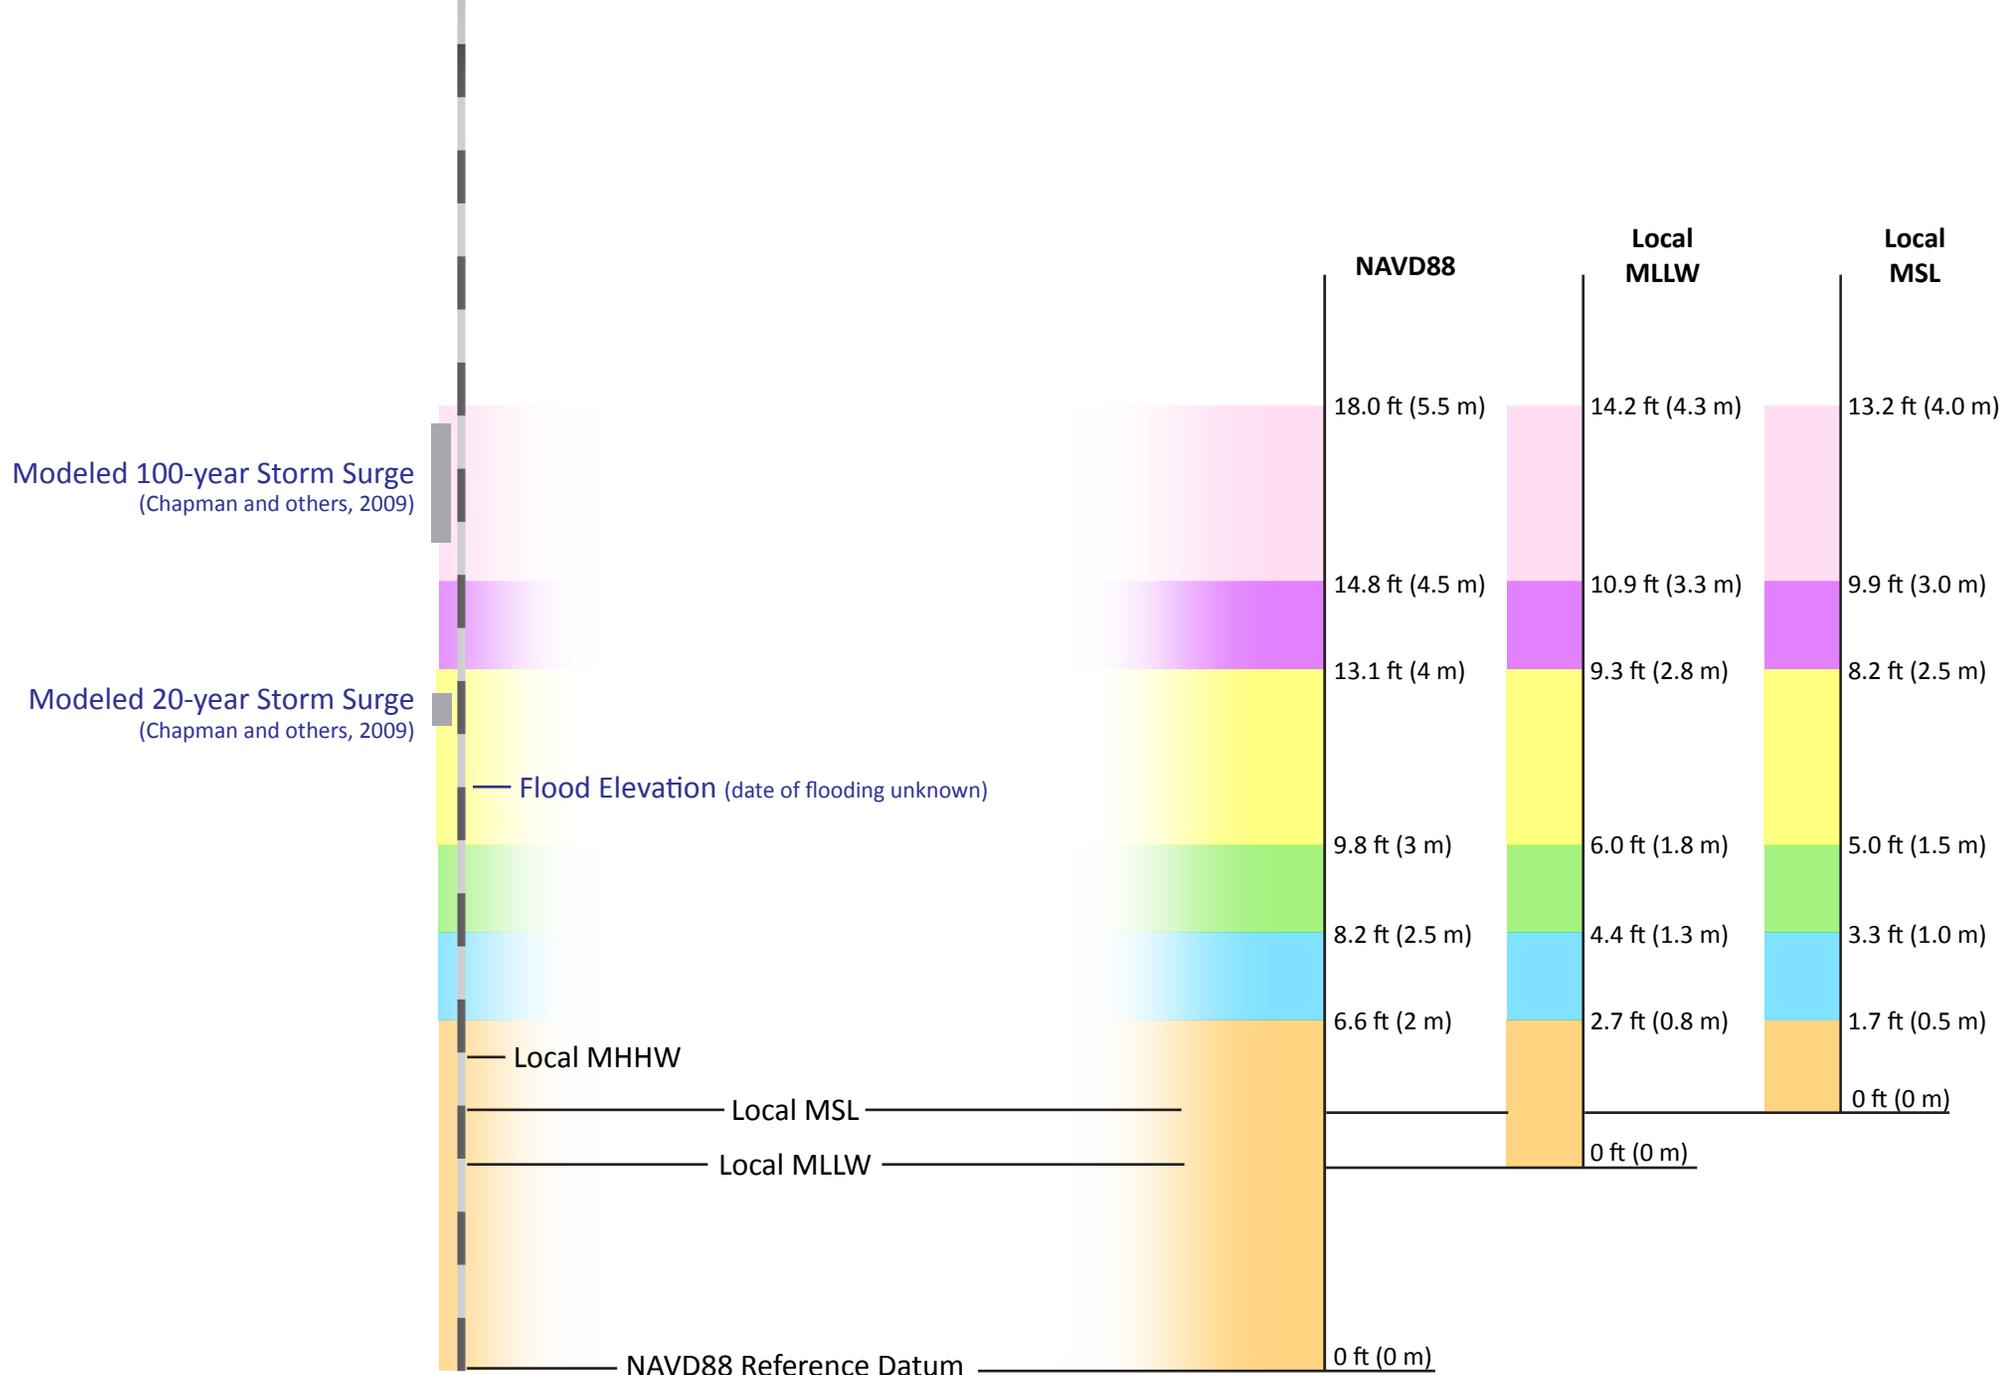

*Tide Staff
(marked in intervals of feet)*