


Plan of Tunnel & Tramway

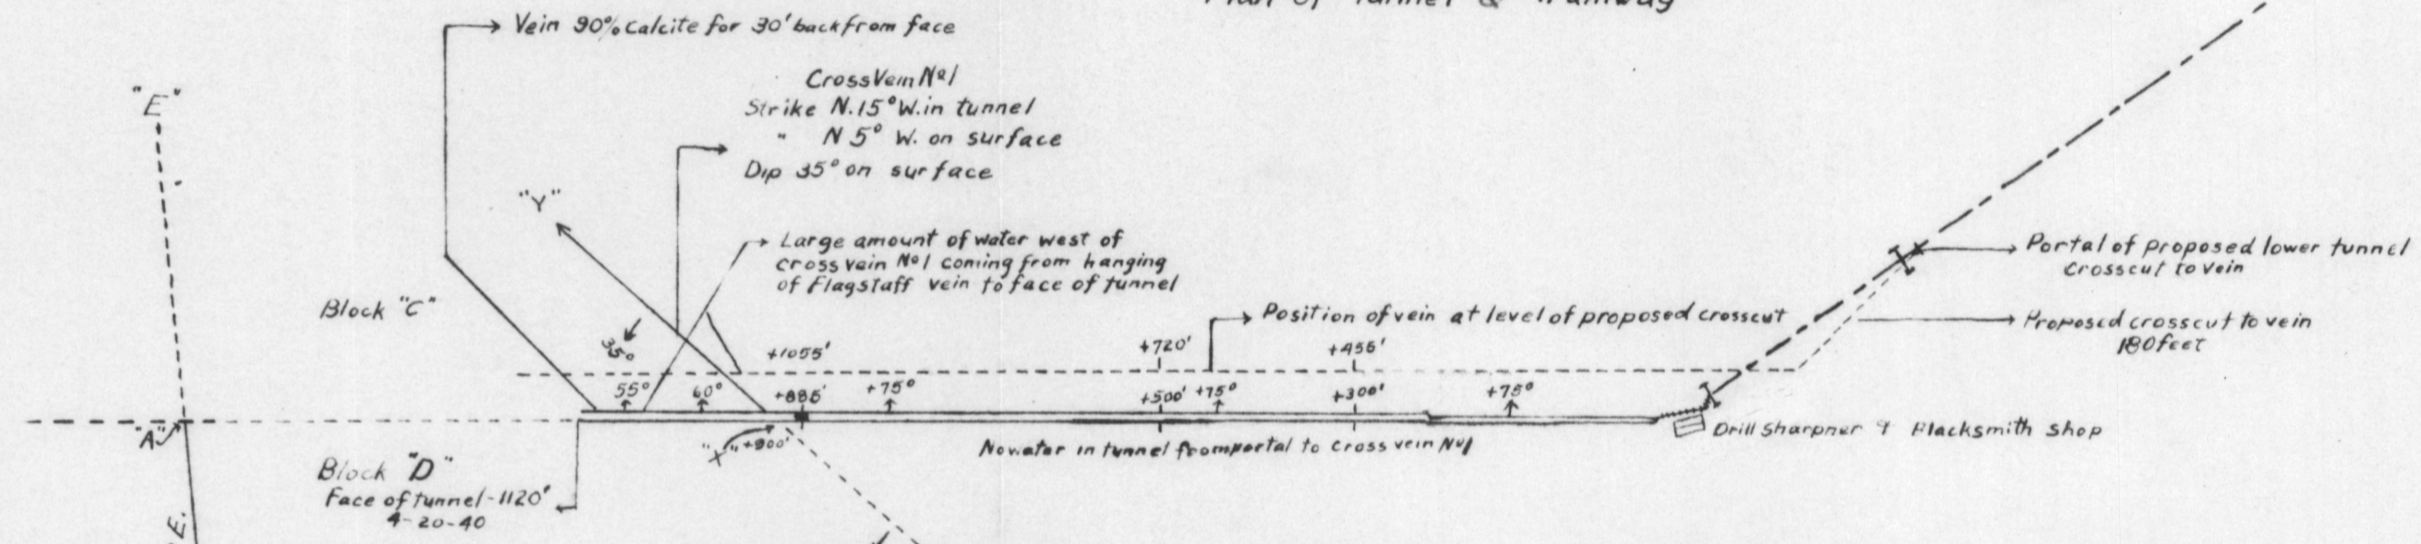

Vertical Section Through Vein

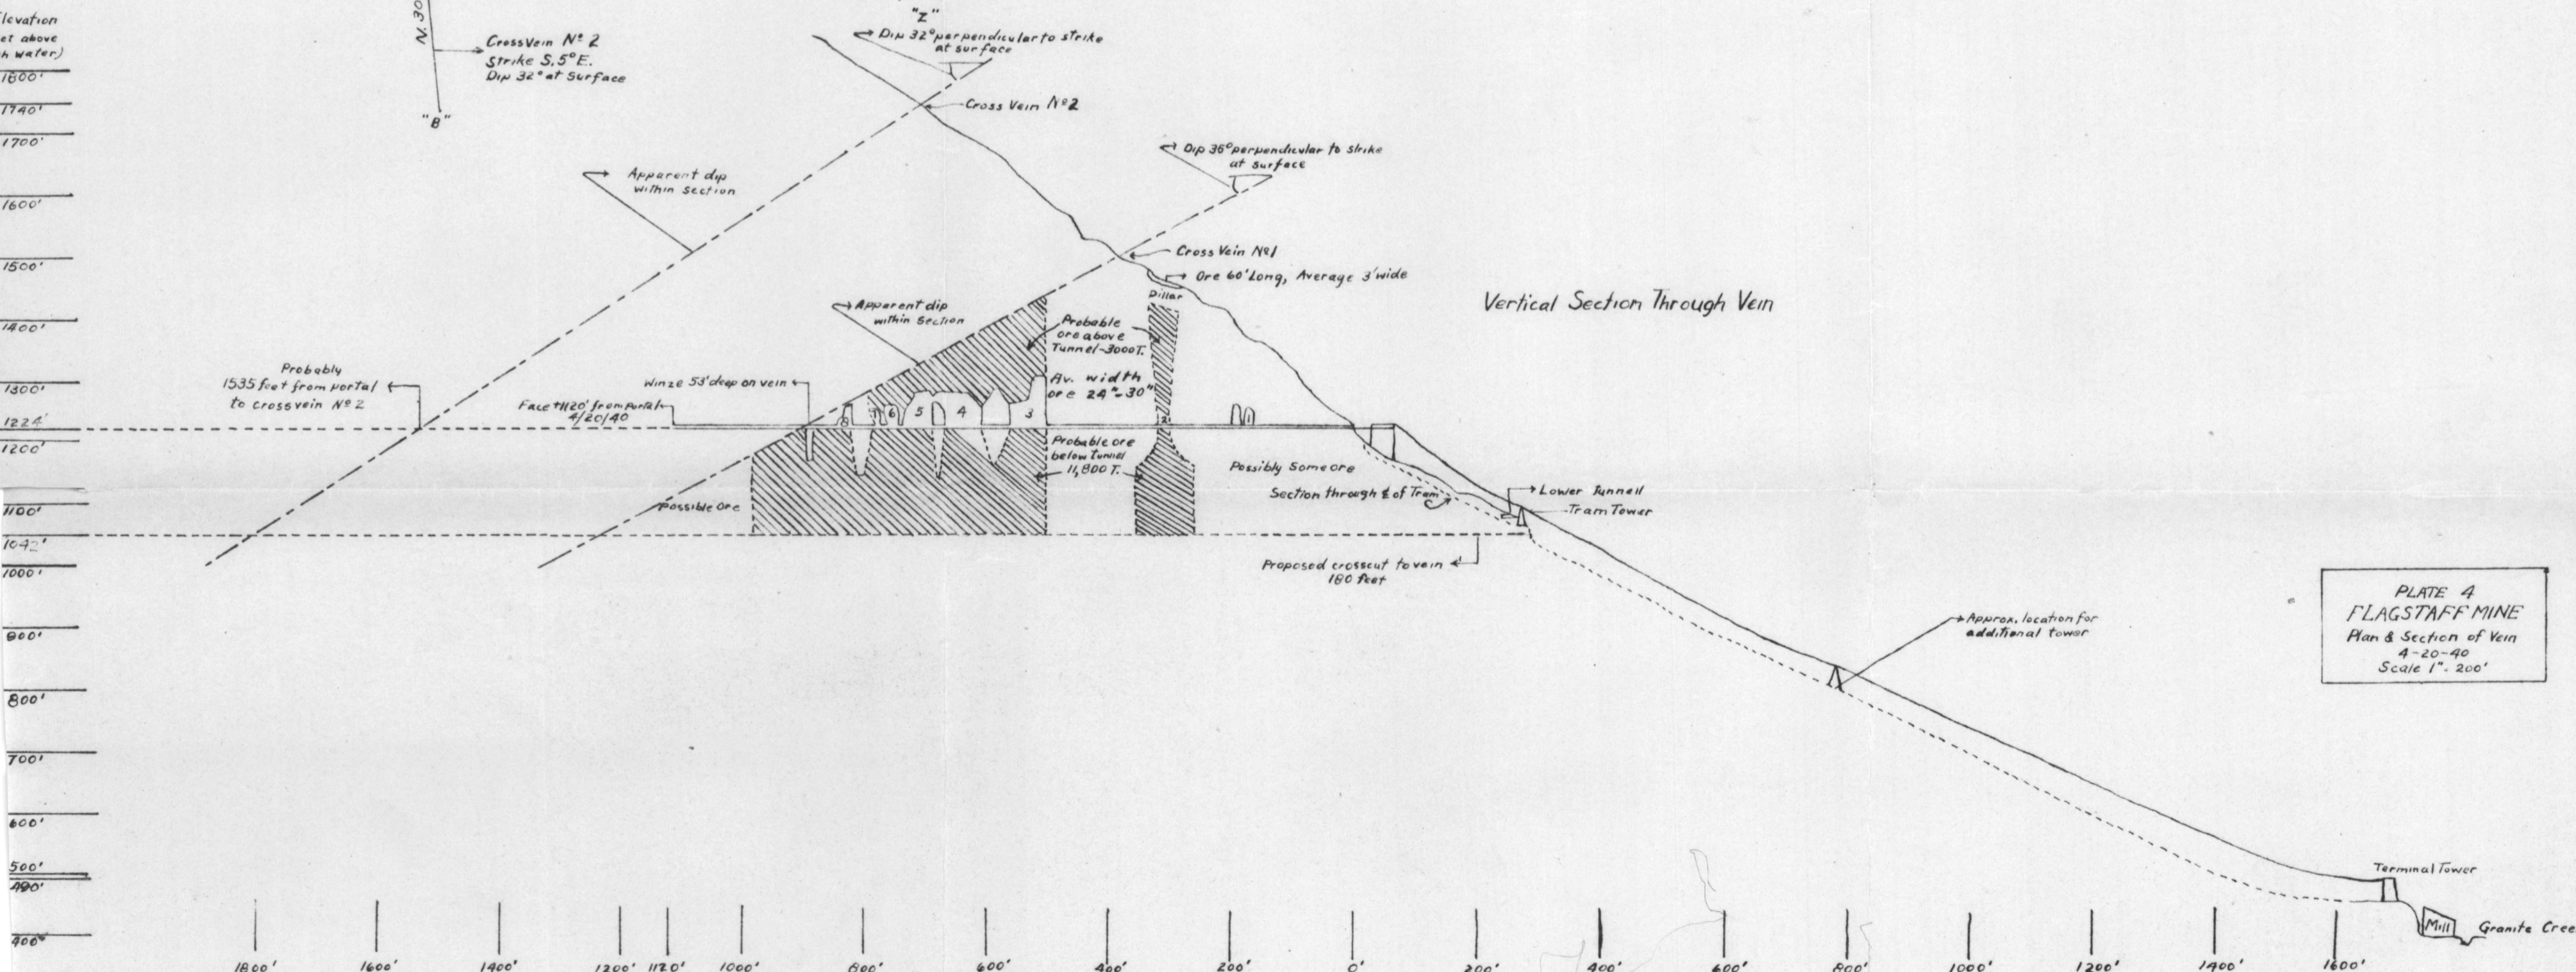


PLATE 4
 FLAGSTAFF MINE
 Plan & Section of Vein
 4-20-40
 Scale 1" = 200'