

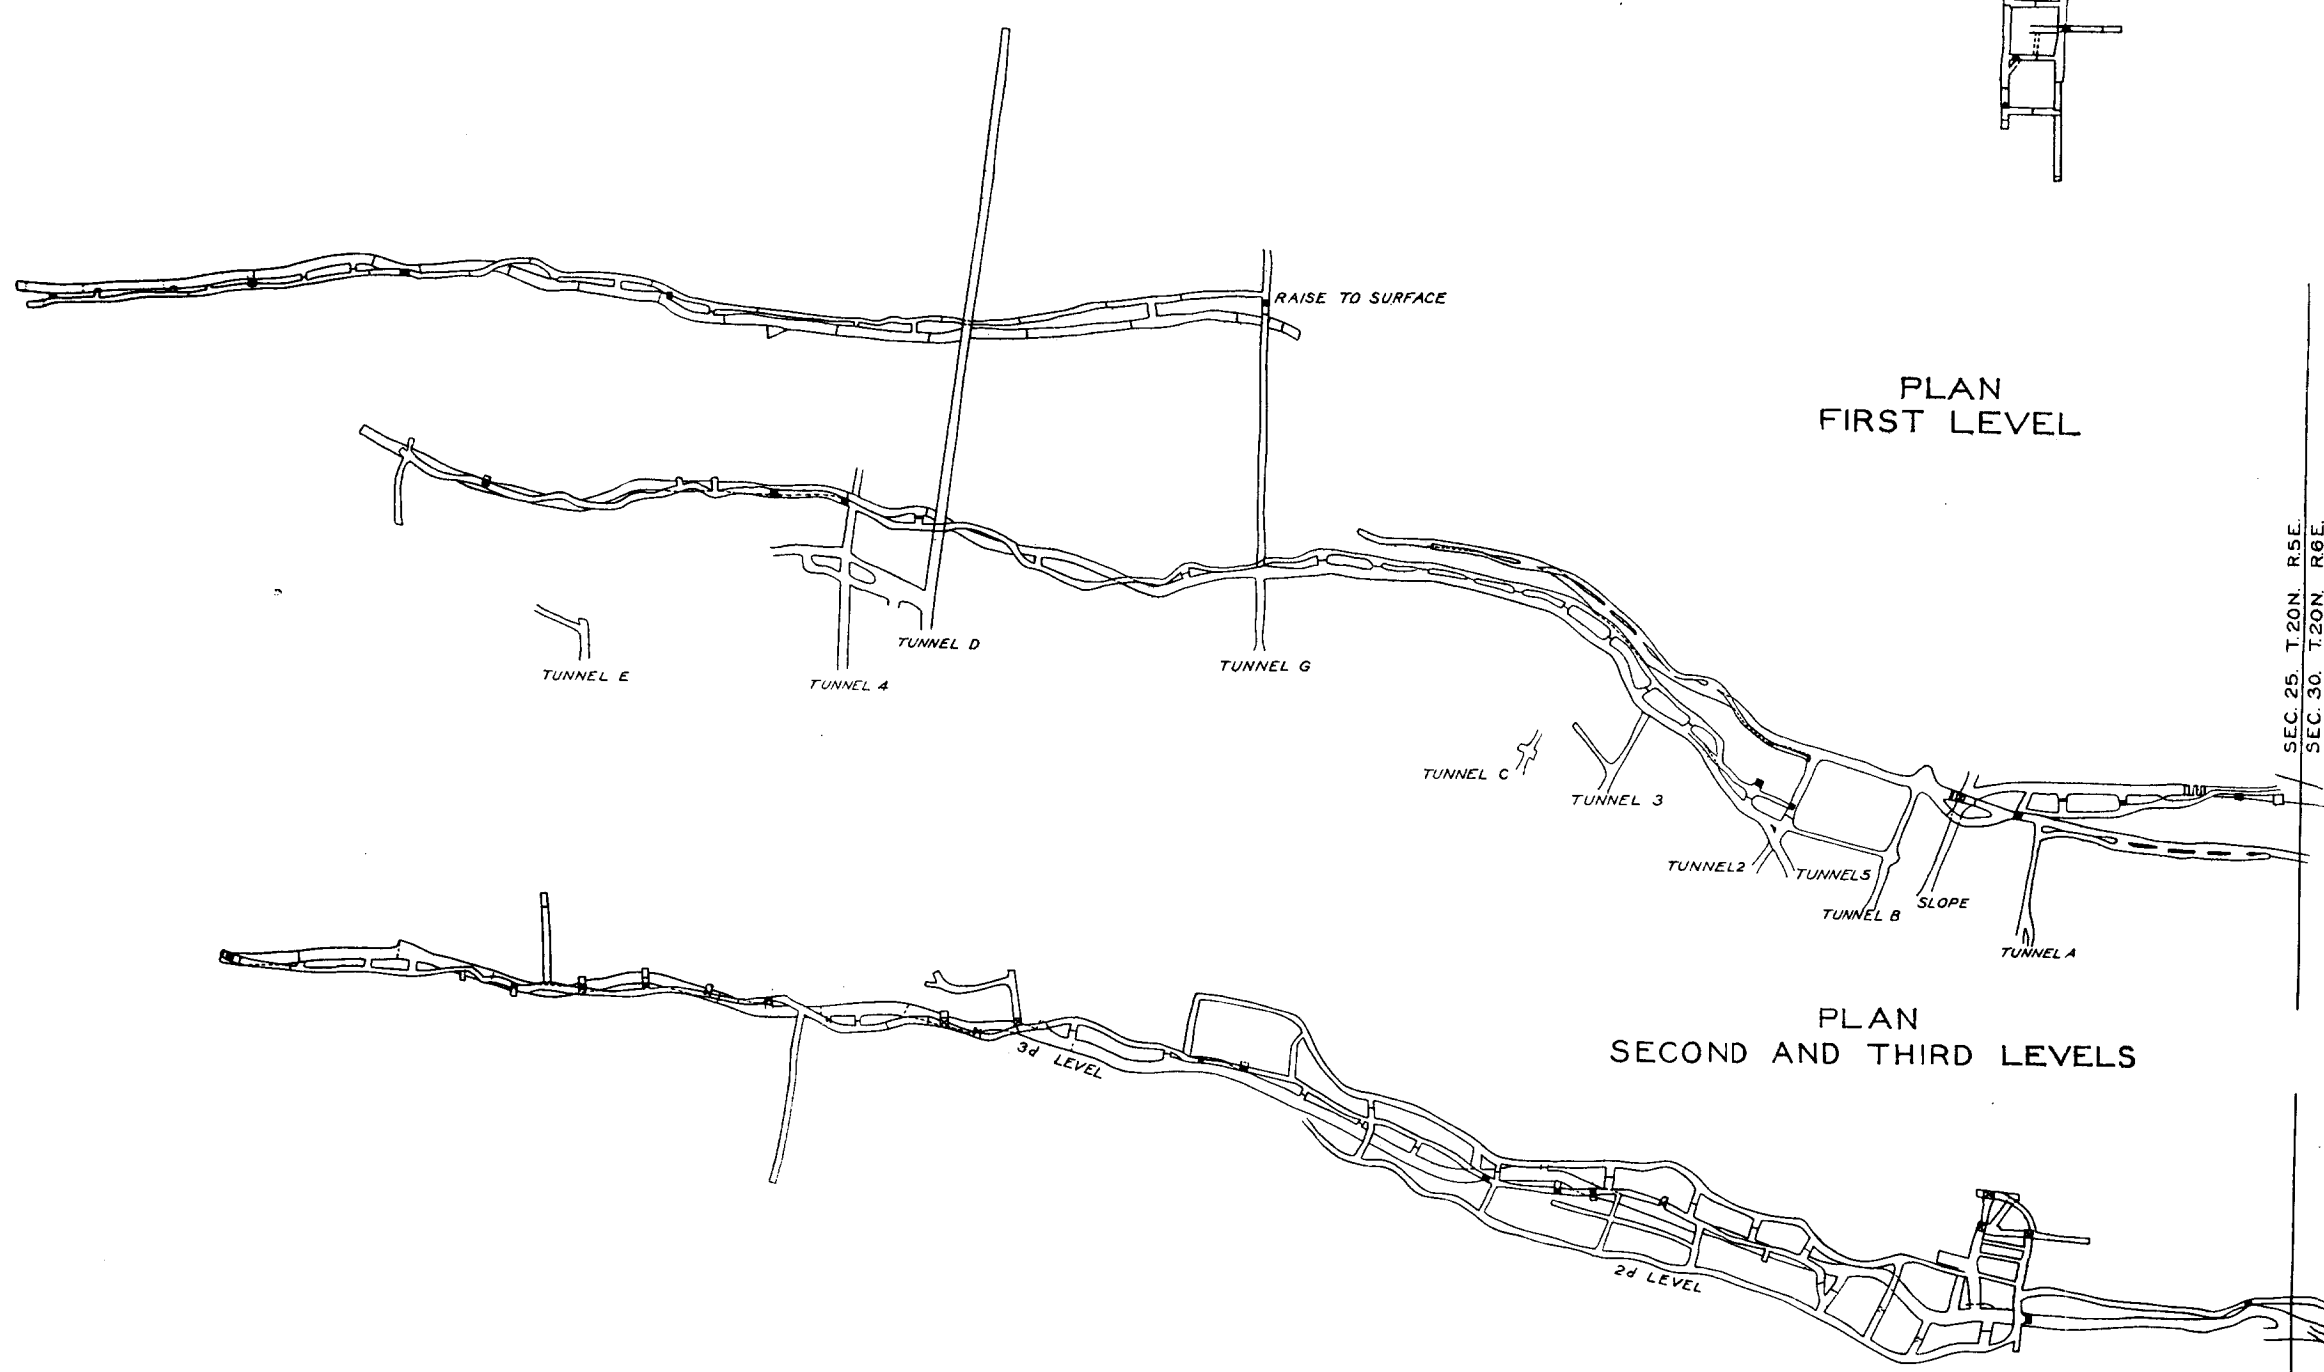
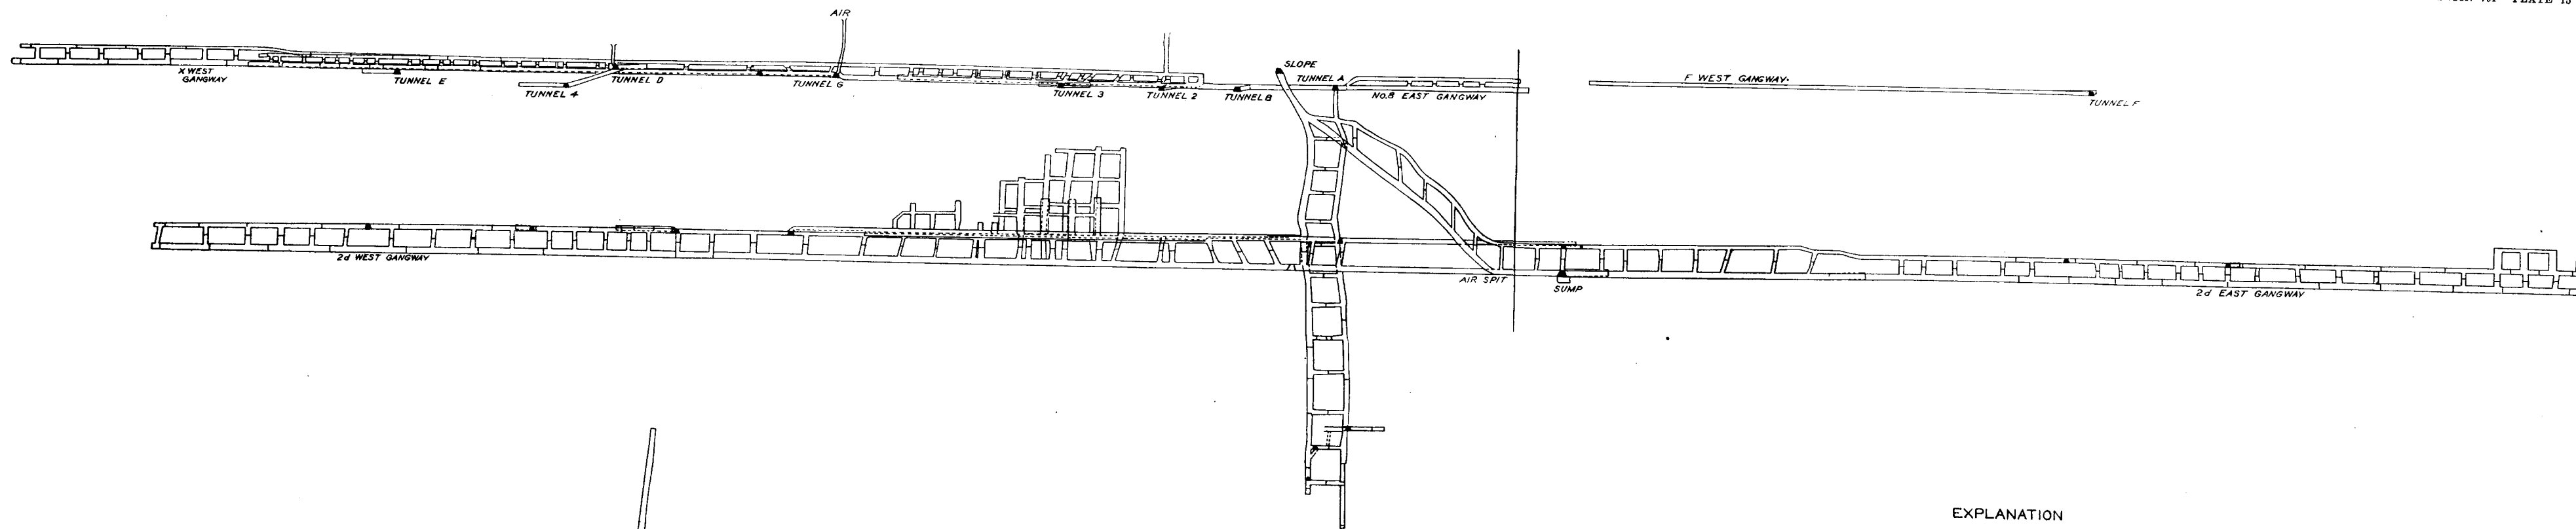


EAST AND WEST VERTICAL SECTION

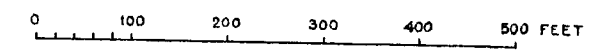

EXPLANATION

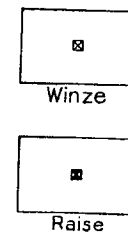

SEC. 25. T. 20N. R. 5E.
SEC. 30. T. 20N. R. 6E.