


PROFILE OF SURFACE

ALONG THE LINE OF THE

BERNERS TUNNEL

AND ITS PROPOSED EXTENSION TO THE
Comet and Kensington Ore Bodies

Line A-B-C-D-E on Plan
Jualin, Alaska, July, 1923

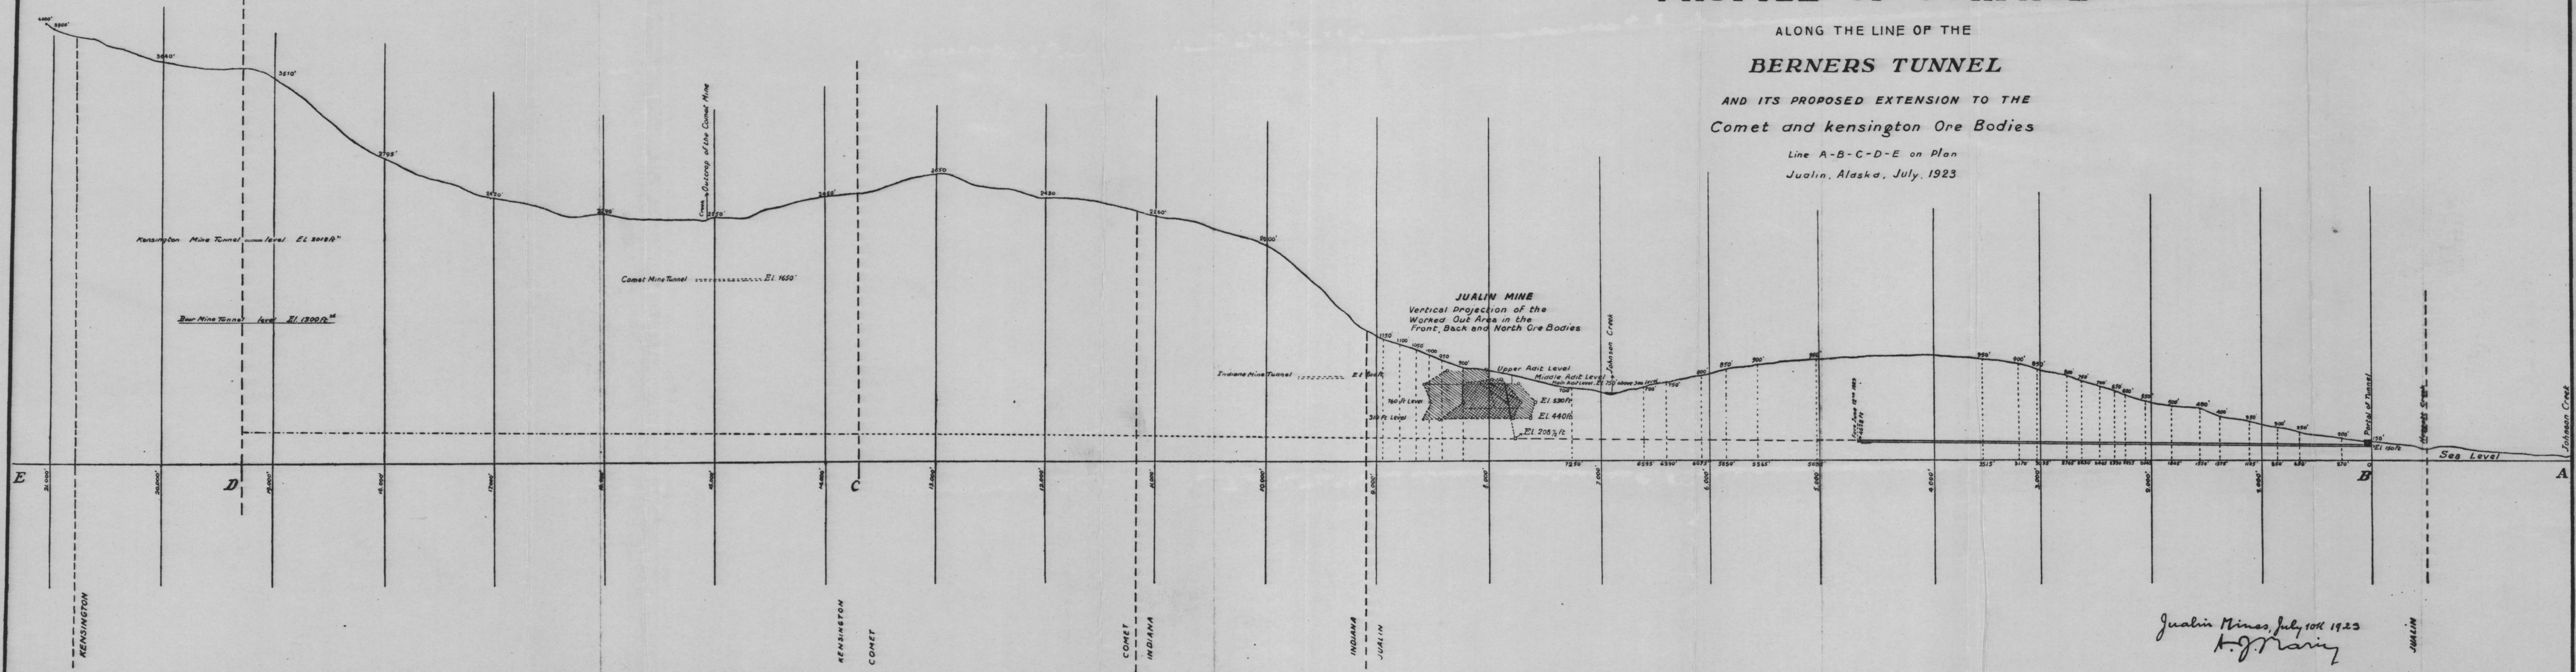

Jualin Mines, July 10th 1923
H. J. Gray

JUALIN