


Existing workings shaded in red
B.D.S.

NOTED
APR 14 1939
B. D. STEWART
Commissioner of Mines

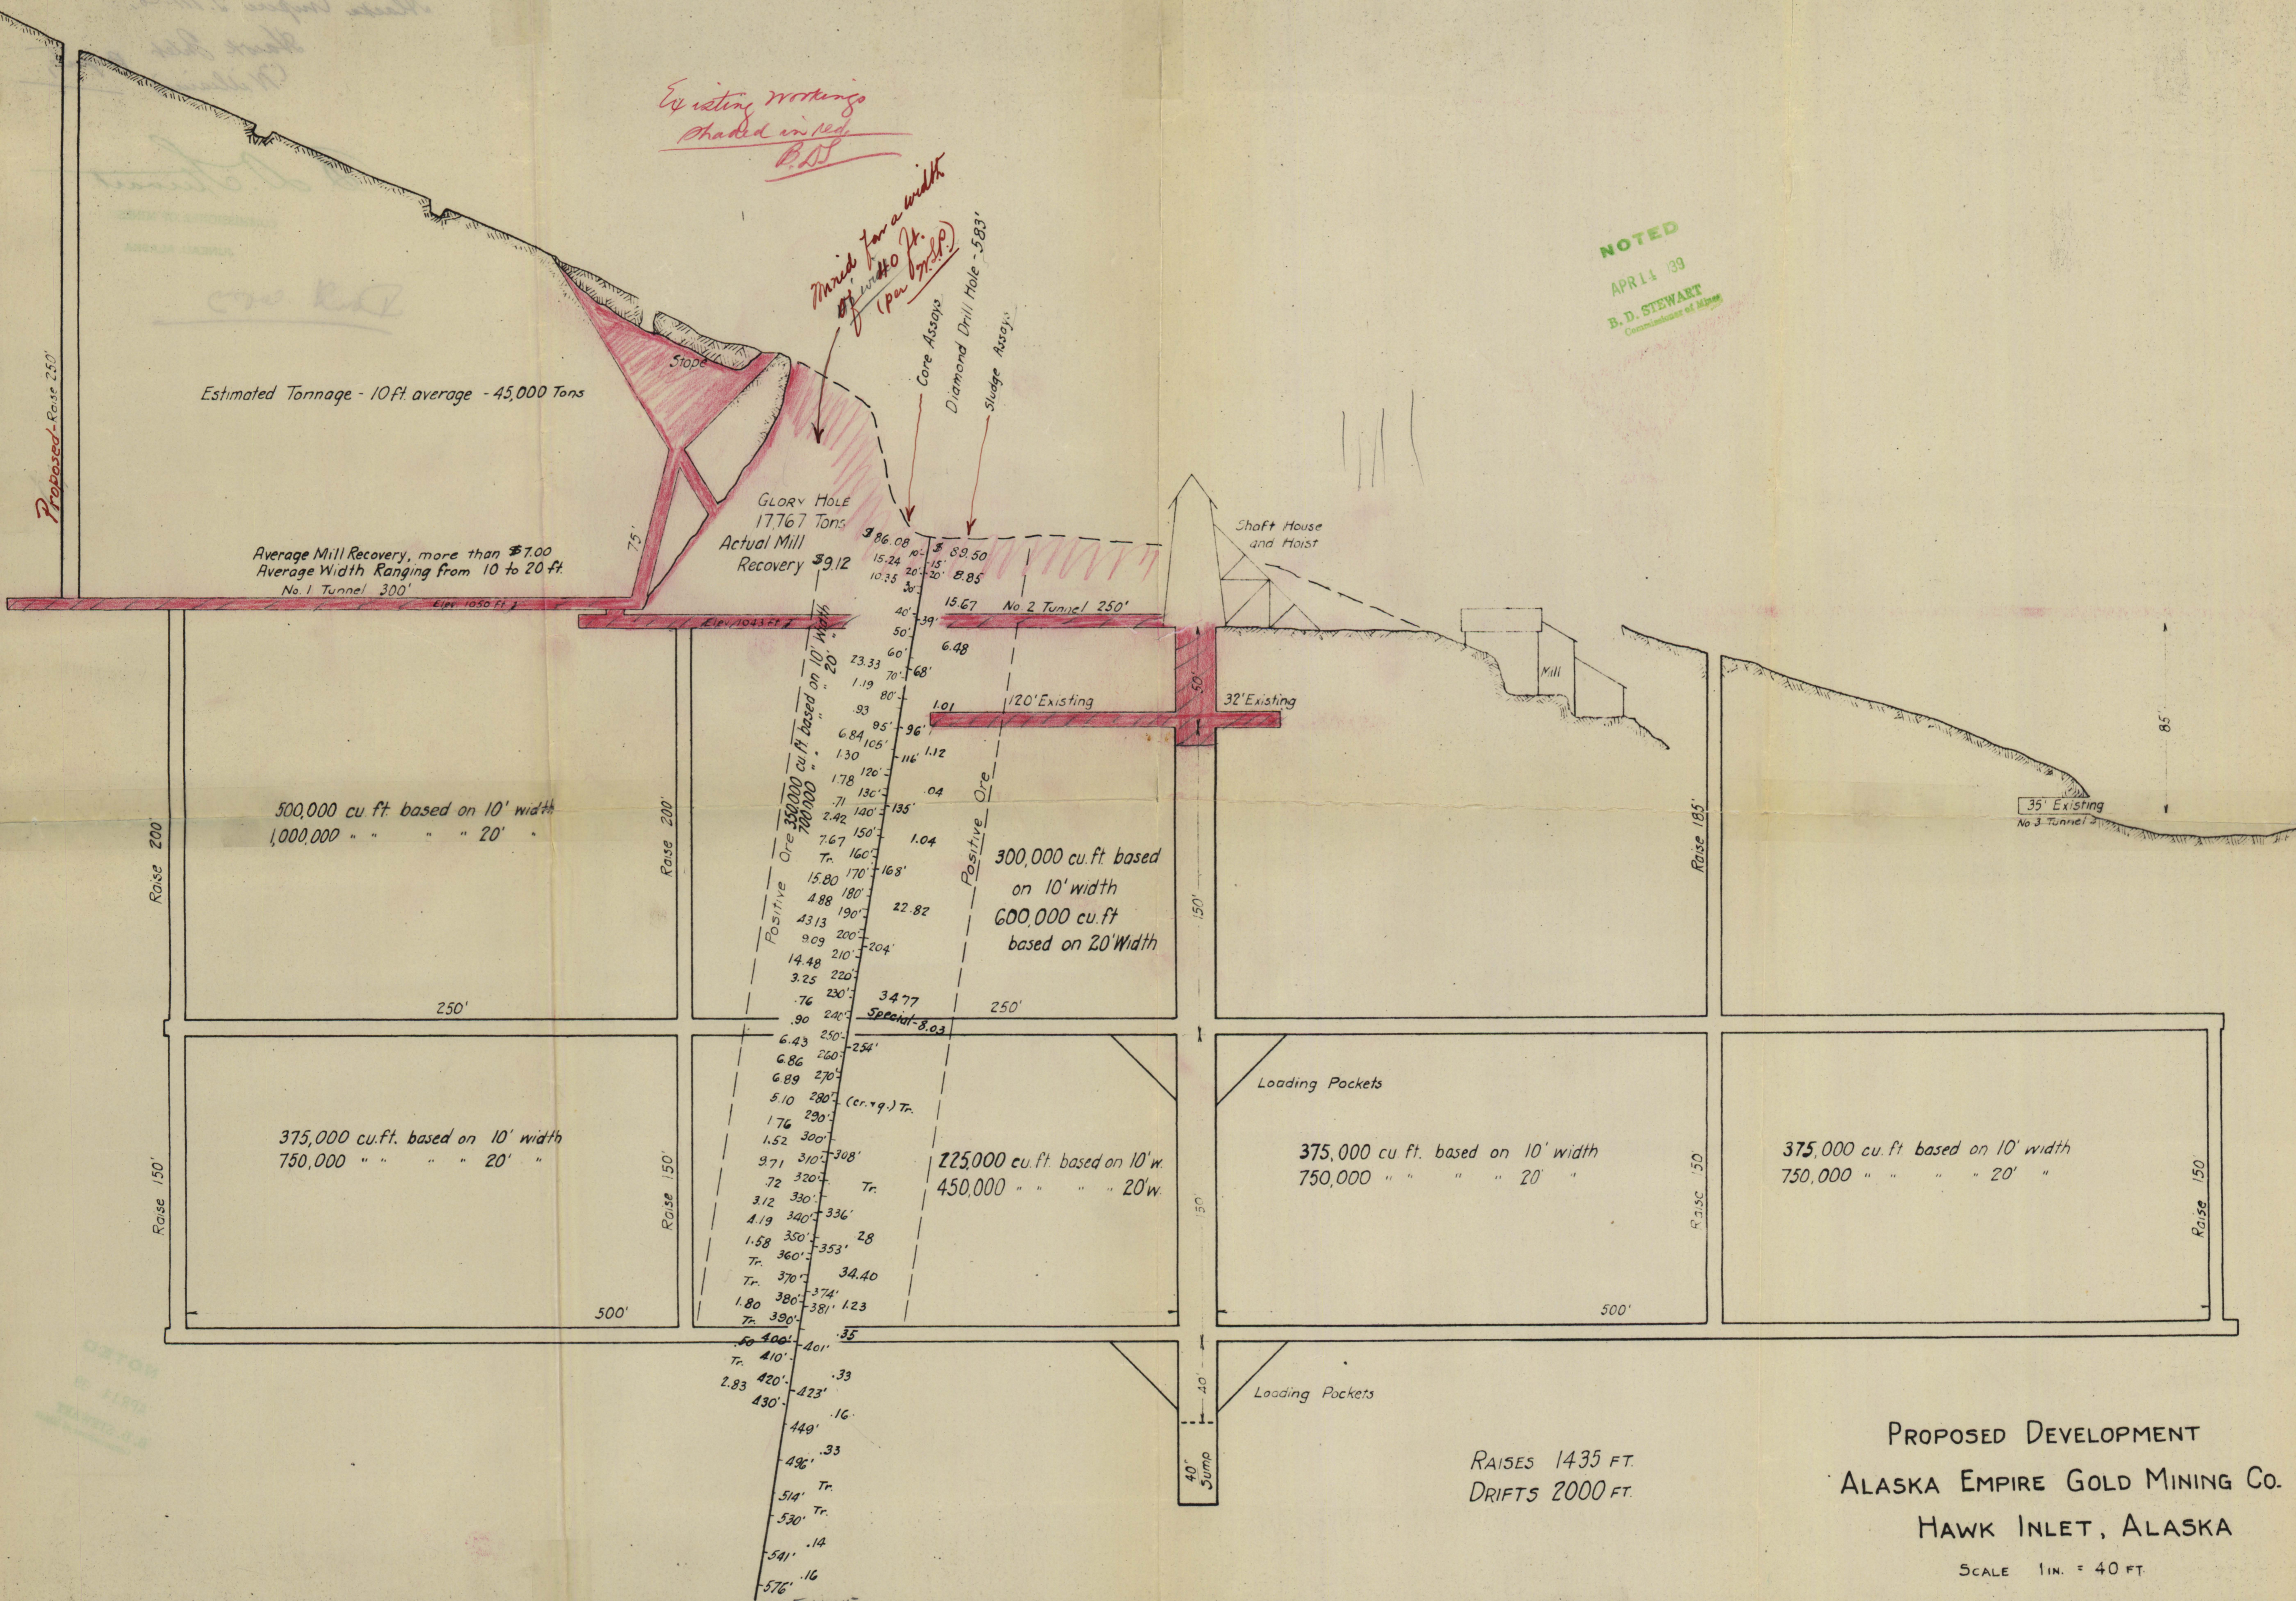

Estimated Tonnage - 10 ft. average - 45,000 Tons

Average Mill Recovery, more than \$7.00
Average Width Ranging from 10 to 20 ft
No. 1 Tunnel 300'

GLORY HOLE
17767 Tons
Actual Mill Recovery \$9.12

Shaft House and Hoist

Mill

500,000 cu. ft. based on 10' width
1,000,000 " " " " 20' "

300,000 cu. ft. based on 10' width
600,000 cu. ft. based on 20' width

375,000 cu. ft. based on 10' width
750,000 " " " " 20' "

225,000 cu. ft. based on 10' w.
450,000 " " " " 20' w.

375,000 cu. ft. based on 10' width
750,000 " " " " 20' "

375,000 cu. ft. based on 10' width
750,000 " " " " 20' "

RAISES 1435 FT.
DRIFTS 2000 FT.

PROPOSED DEVELOPMENT
ALASKA EMPIRE GOLD MINING CO.
HAWK INLET, ALASKA

SCALE 1 in. = 40 FT.