



318 DRIFT

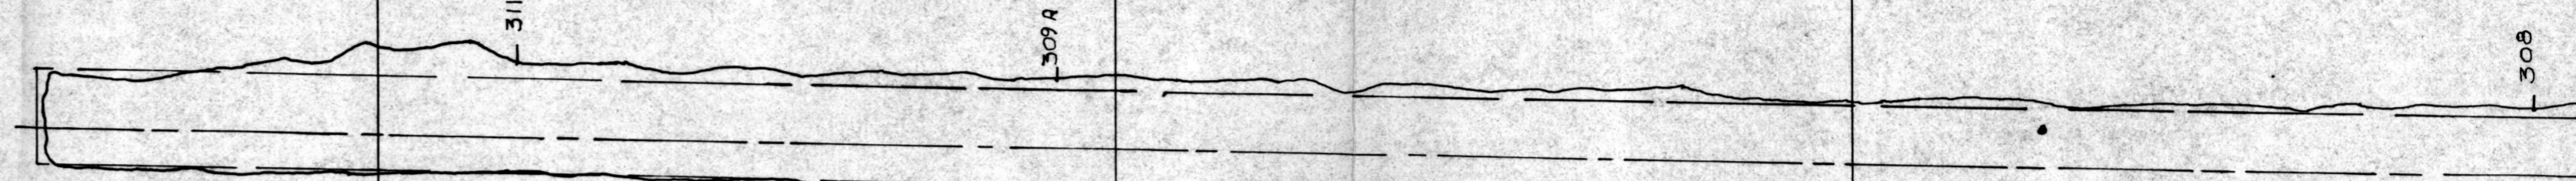

318 X-C

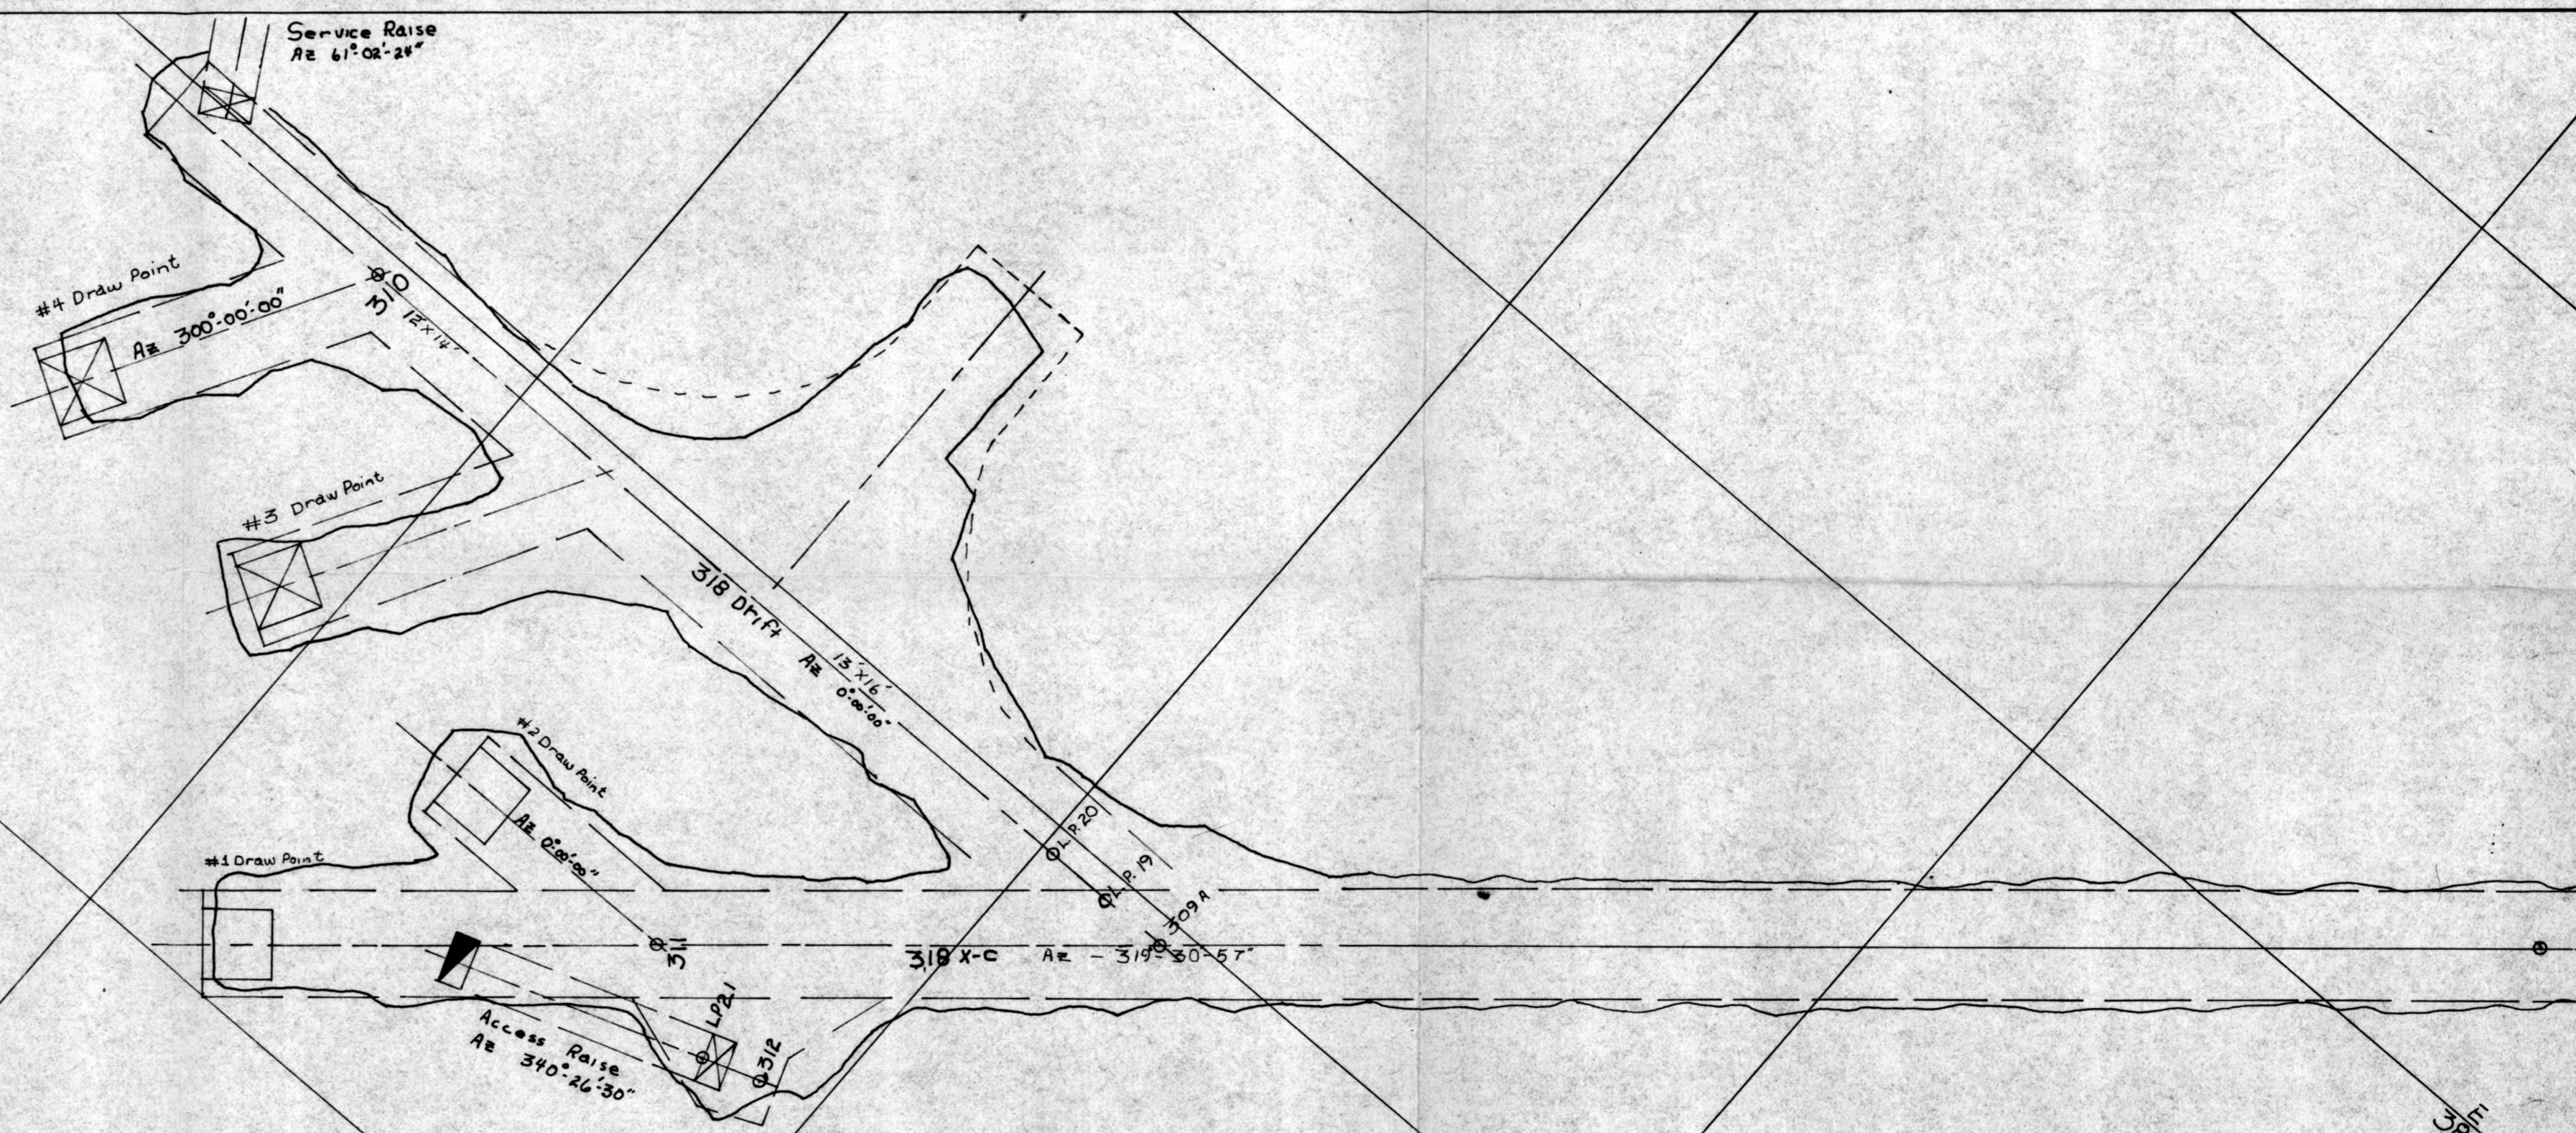

SCALE 1" = 20'

Drawn	BY: S.R.M.
Checked	
App'd	
M-d-11	

CM INC

KENDRICK BAY PROJECT

318 CROSSCUT and DRIFT

Drawing No. 318L-111 Date: 05/03/11

MR 121-2