



WAMCO
Hg S PROSPECT

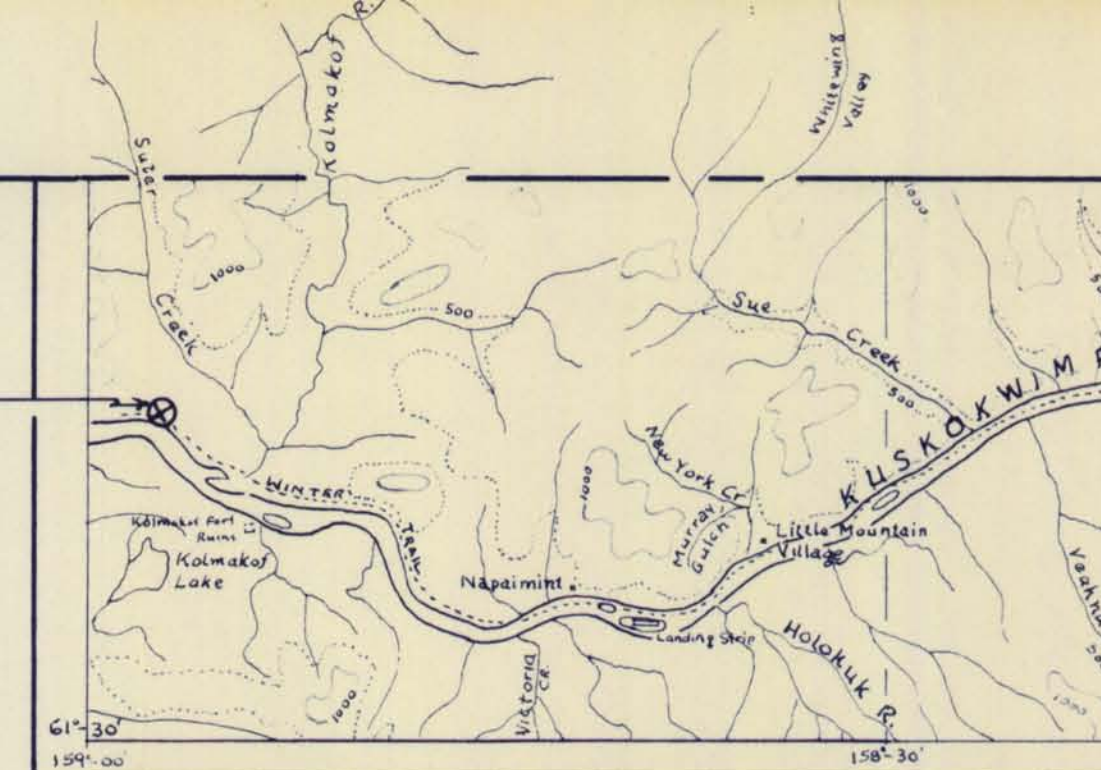

KEY MAP OF AREA
SHOWING
LOCATION OF WAMCO PROSPECT
From USGS Sleitmute Quadrangle
Scale: 1" = 4 mi.
m.w. Jaffer Feb. 3, 1955

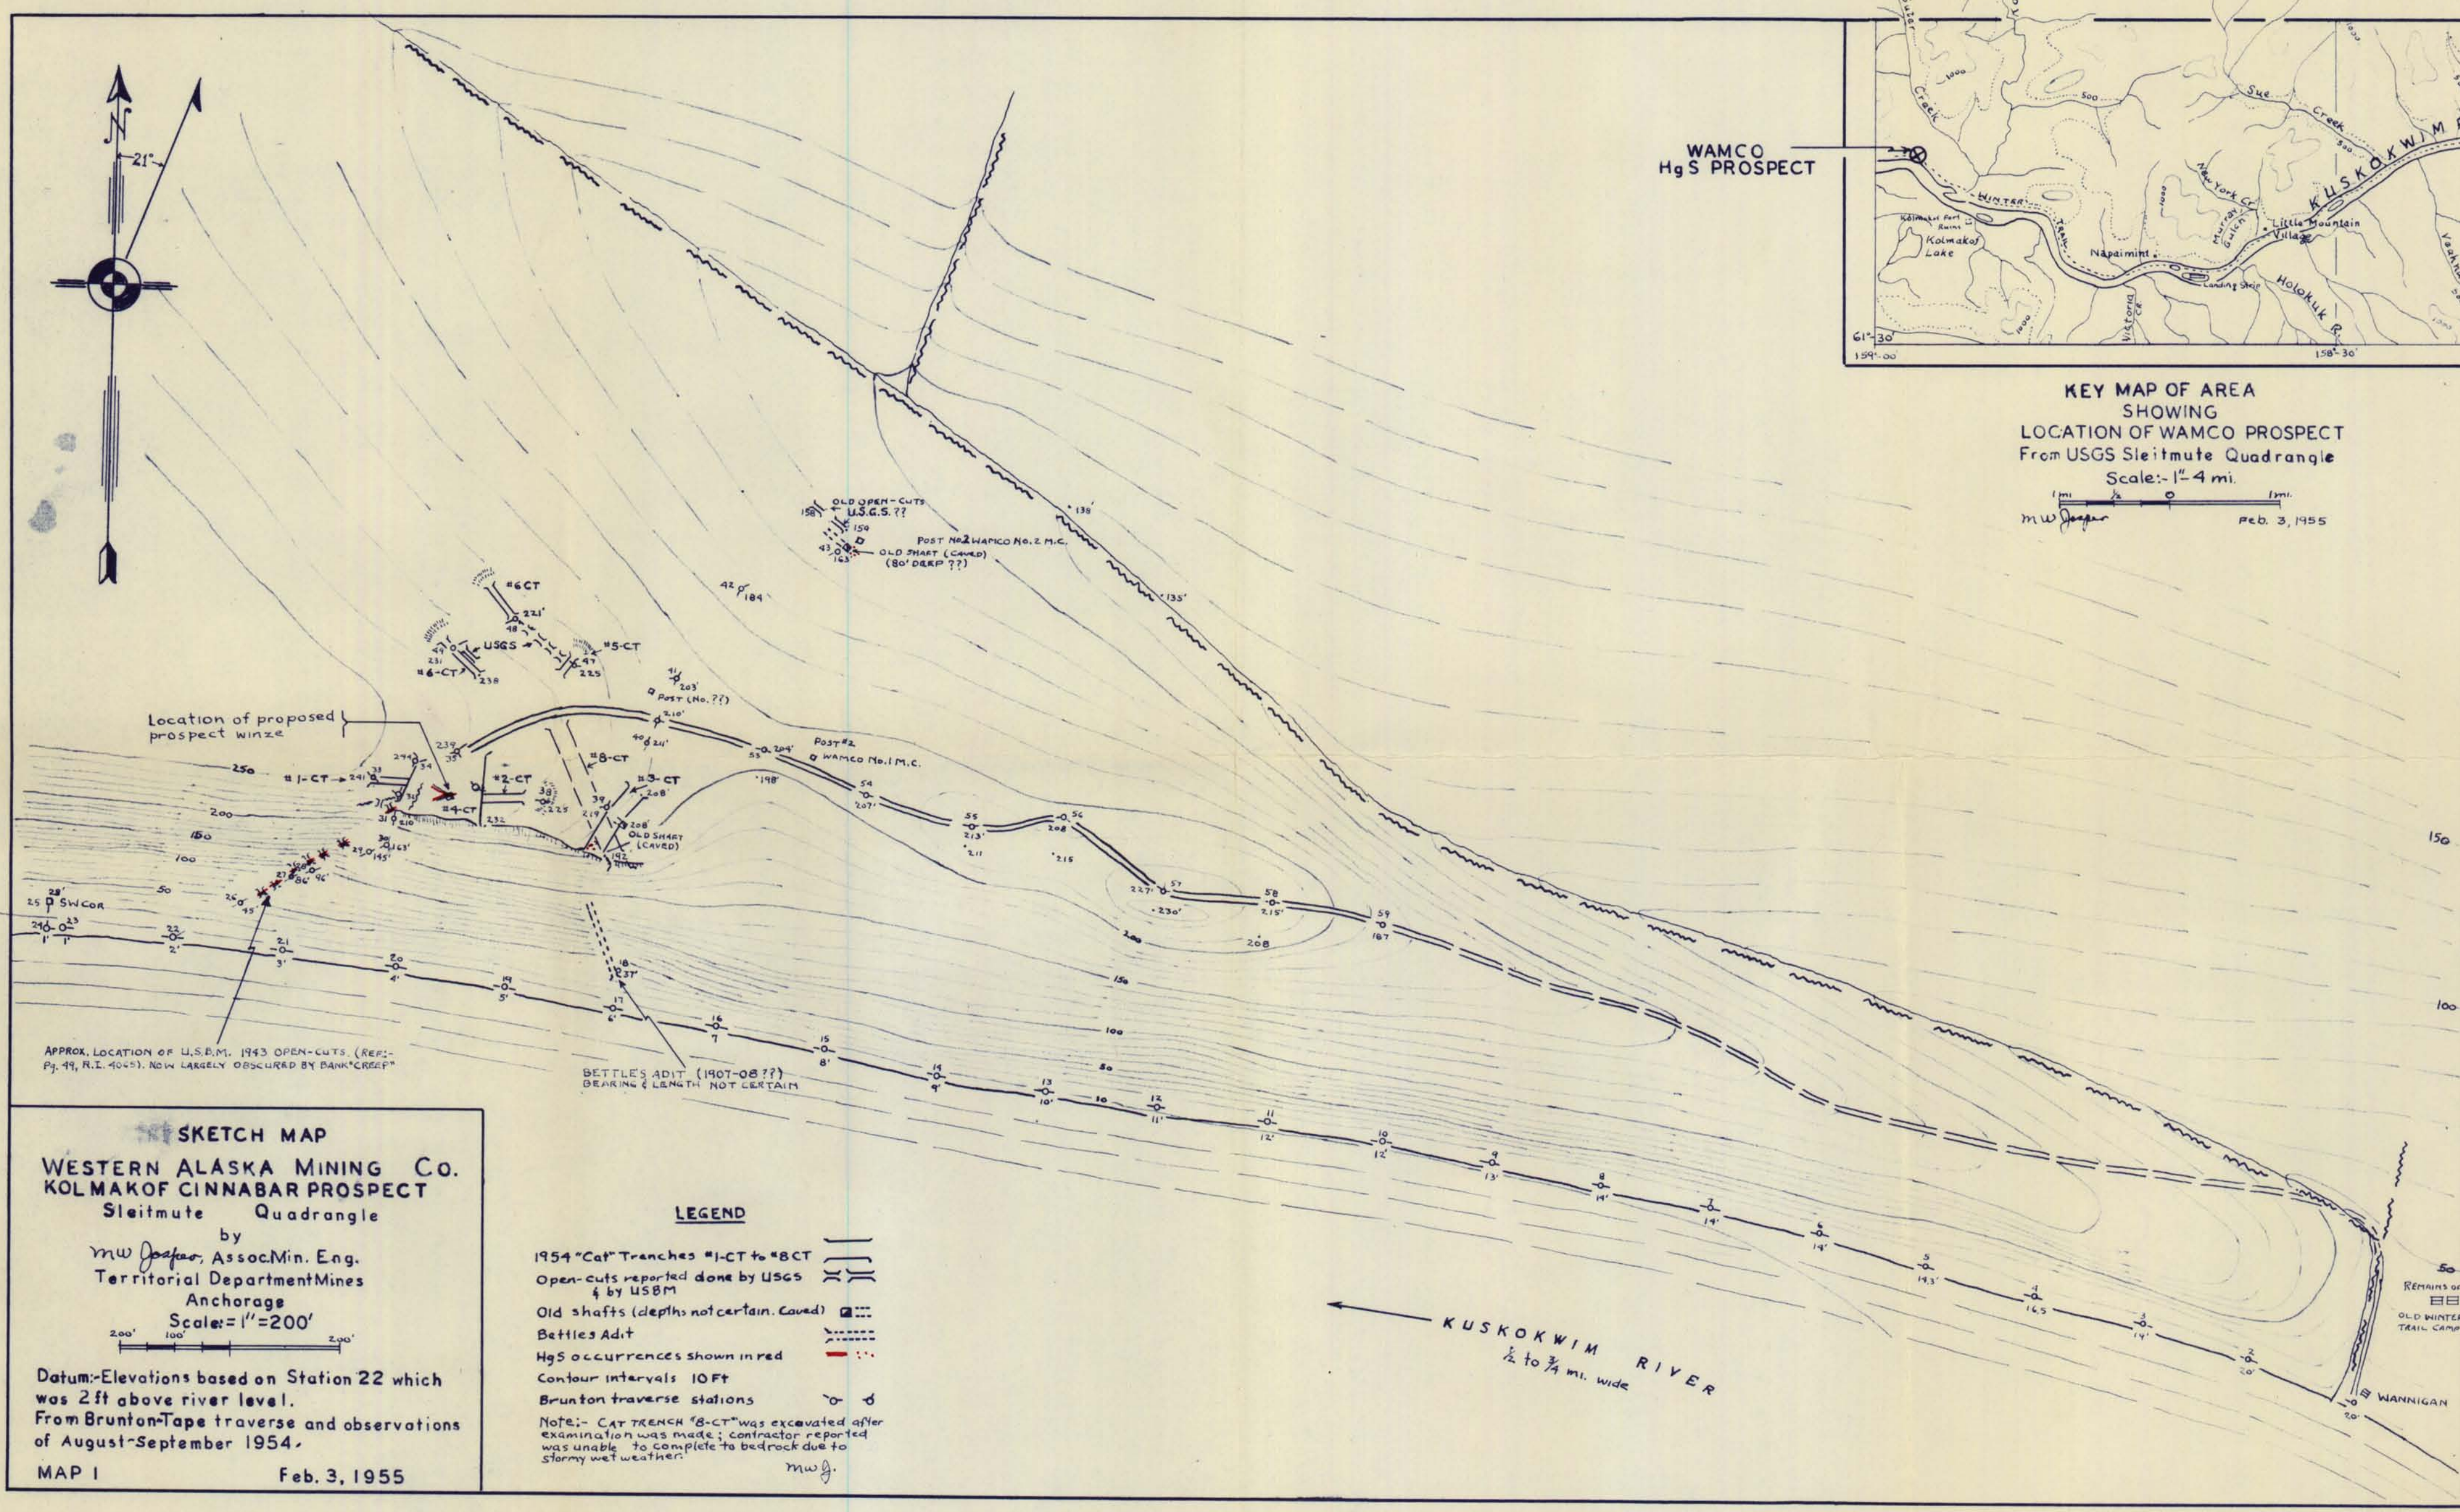

Location of proposed prospect winze

APPROX. LOCATION OF U.S.B.M. 1943 OPEN-CUTS (REF: Pg. 49, R.I. 4045). NOW LARGELY OBSCURED BY BANK CREEP

BETTLES ADIT (1907-08??)
BEARING & LENGTH NOT CERTAIN

SKETCH MAP
WESTERN ALASKA MINING CO.
KOLMAKOF CINNABAR PROSPECT
Sleitmute Quadrangle

by
m.w. Jaffer, Assoc. Min. Eng.
Territorial Department Mines
Anchorage

Scale: 1" = 200'

Datum: Elevations based on Station 22 which was 2 ft above river level.
From Brunton-Tape traverse and observations of August-September 1954.

MAP I Feb. 3, 1955

LEGEND

- 1954 "Cat" Trenches #1-CT to #8-CT
- Open-cuts reported done by USGS & by USBM
- Old shafts (depths not certain. Caved)
- Bettles Adit
- HgS occurrences shown in red
- Contour intervals 10 ft
- Brunton traverse stations

Note: Cat Trench #8-CT was excavated after examination was made; contractor reported was unable to complete to bedrock due to stormy wet weather.

m.w. J.

KUSKOKWIM RIVER
1/2 to 3/4 mi. wide

REMAINS OF
OLD WINTER
TRAIL CAMP

WANNIGAN