

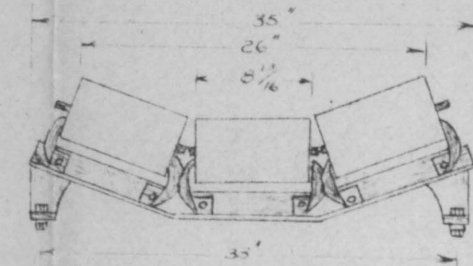
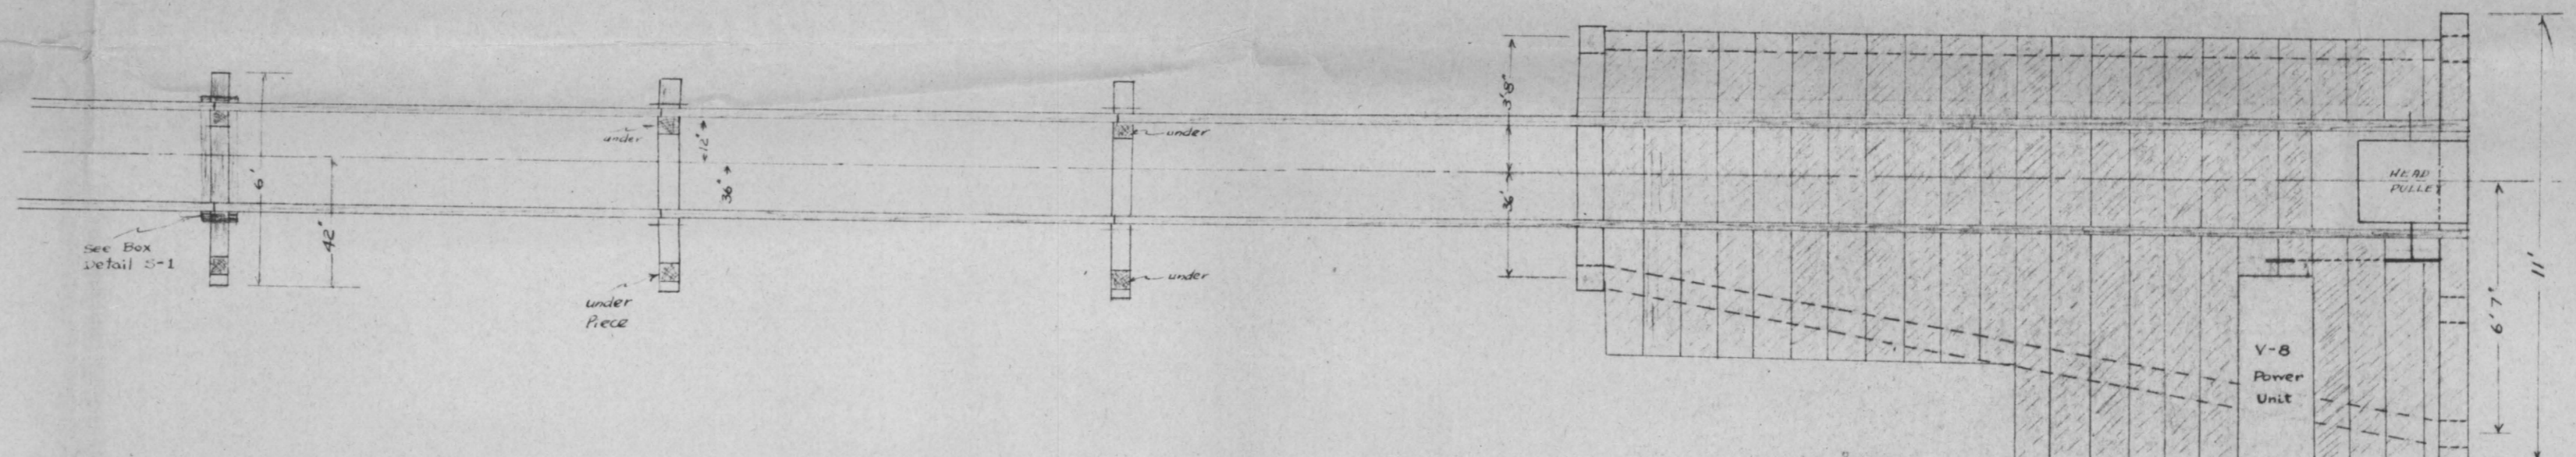


STEPHENS ADAMSON # 235

Sheet 2

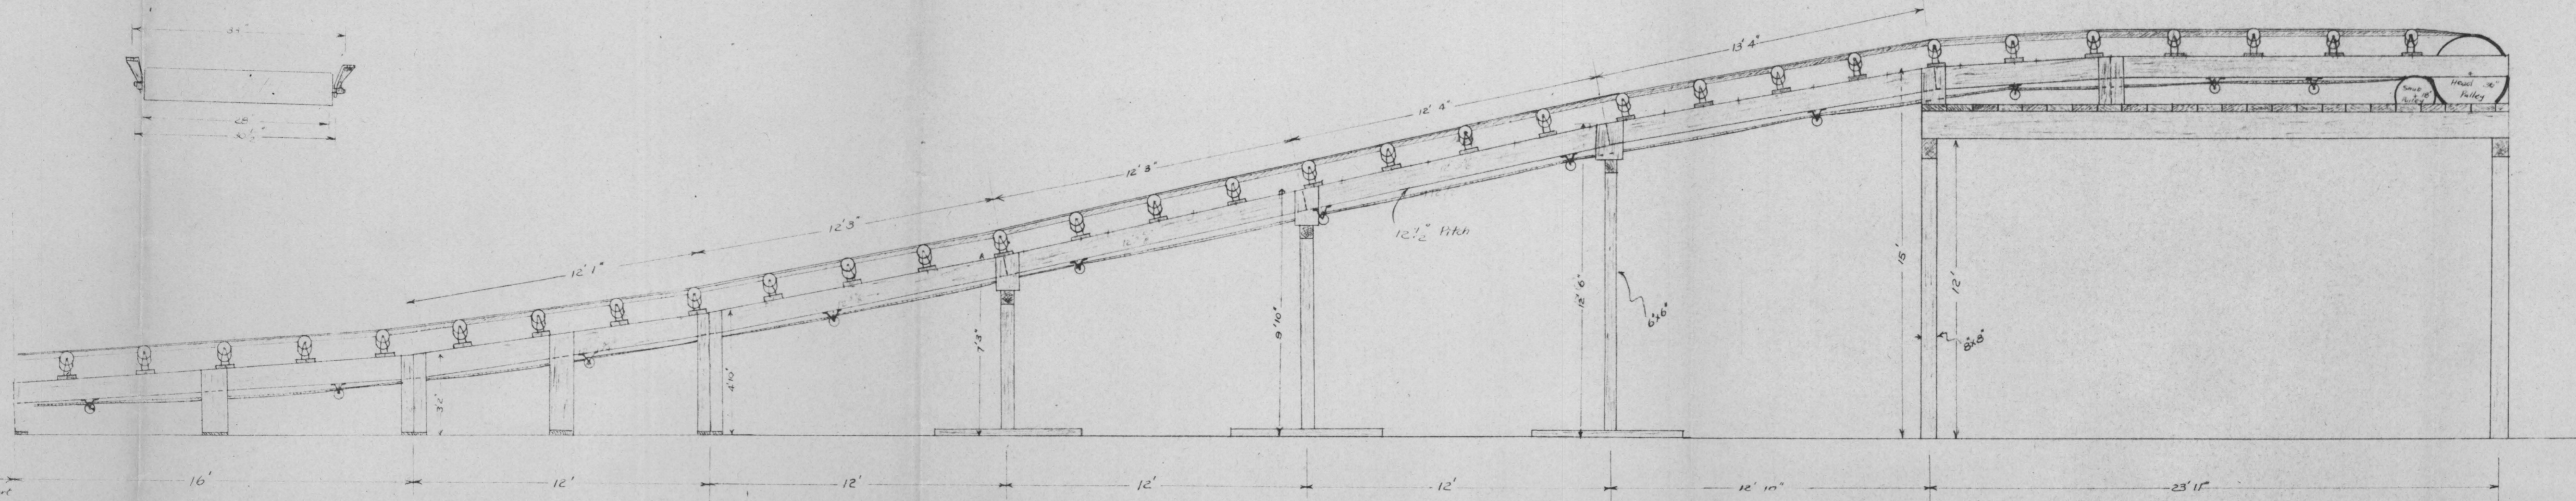

RETURN ROLLERS

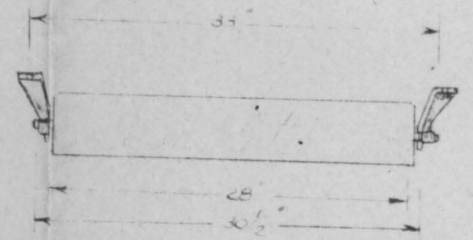

KASITSNA BAY CONVEYOR  
 SHEET 2  
 incline to discharge  
 Scale 1/4" = 1'  
 drn for METALS RESERVE CO.

April 17, '43  
 Leo H. Saarela