
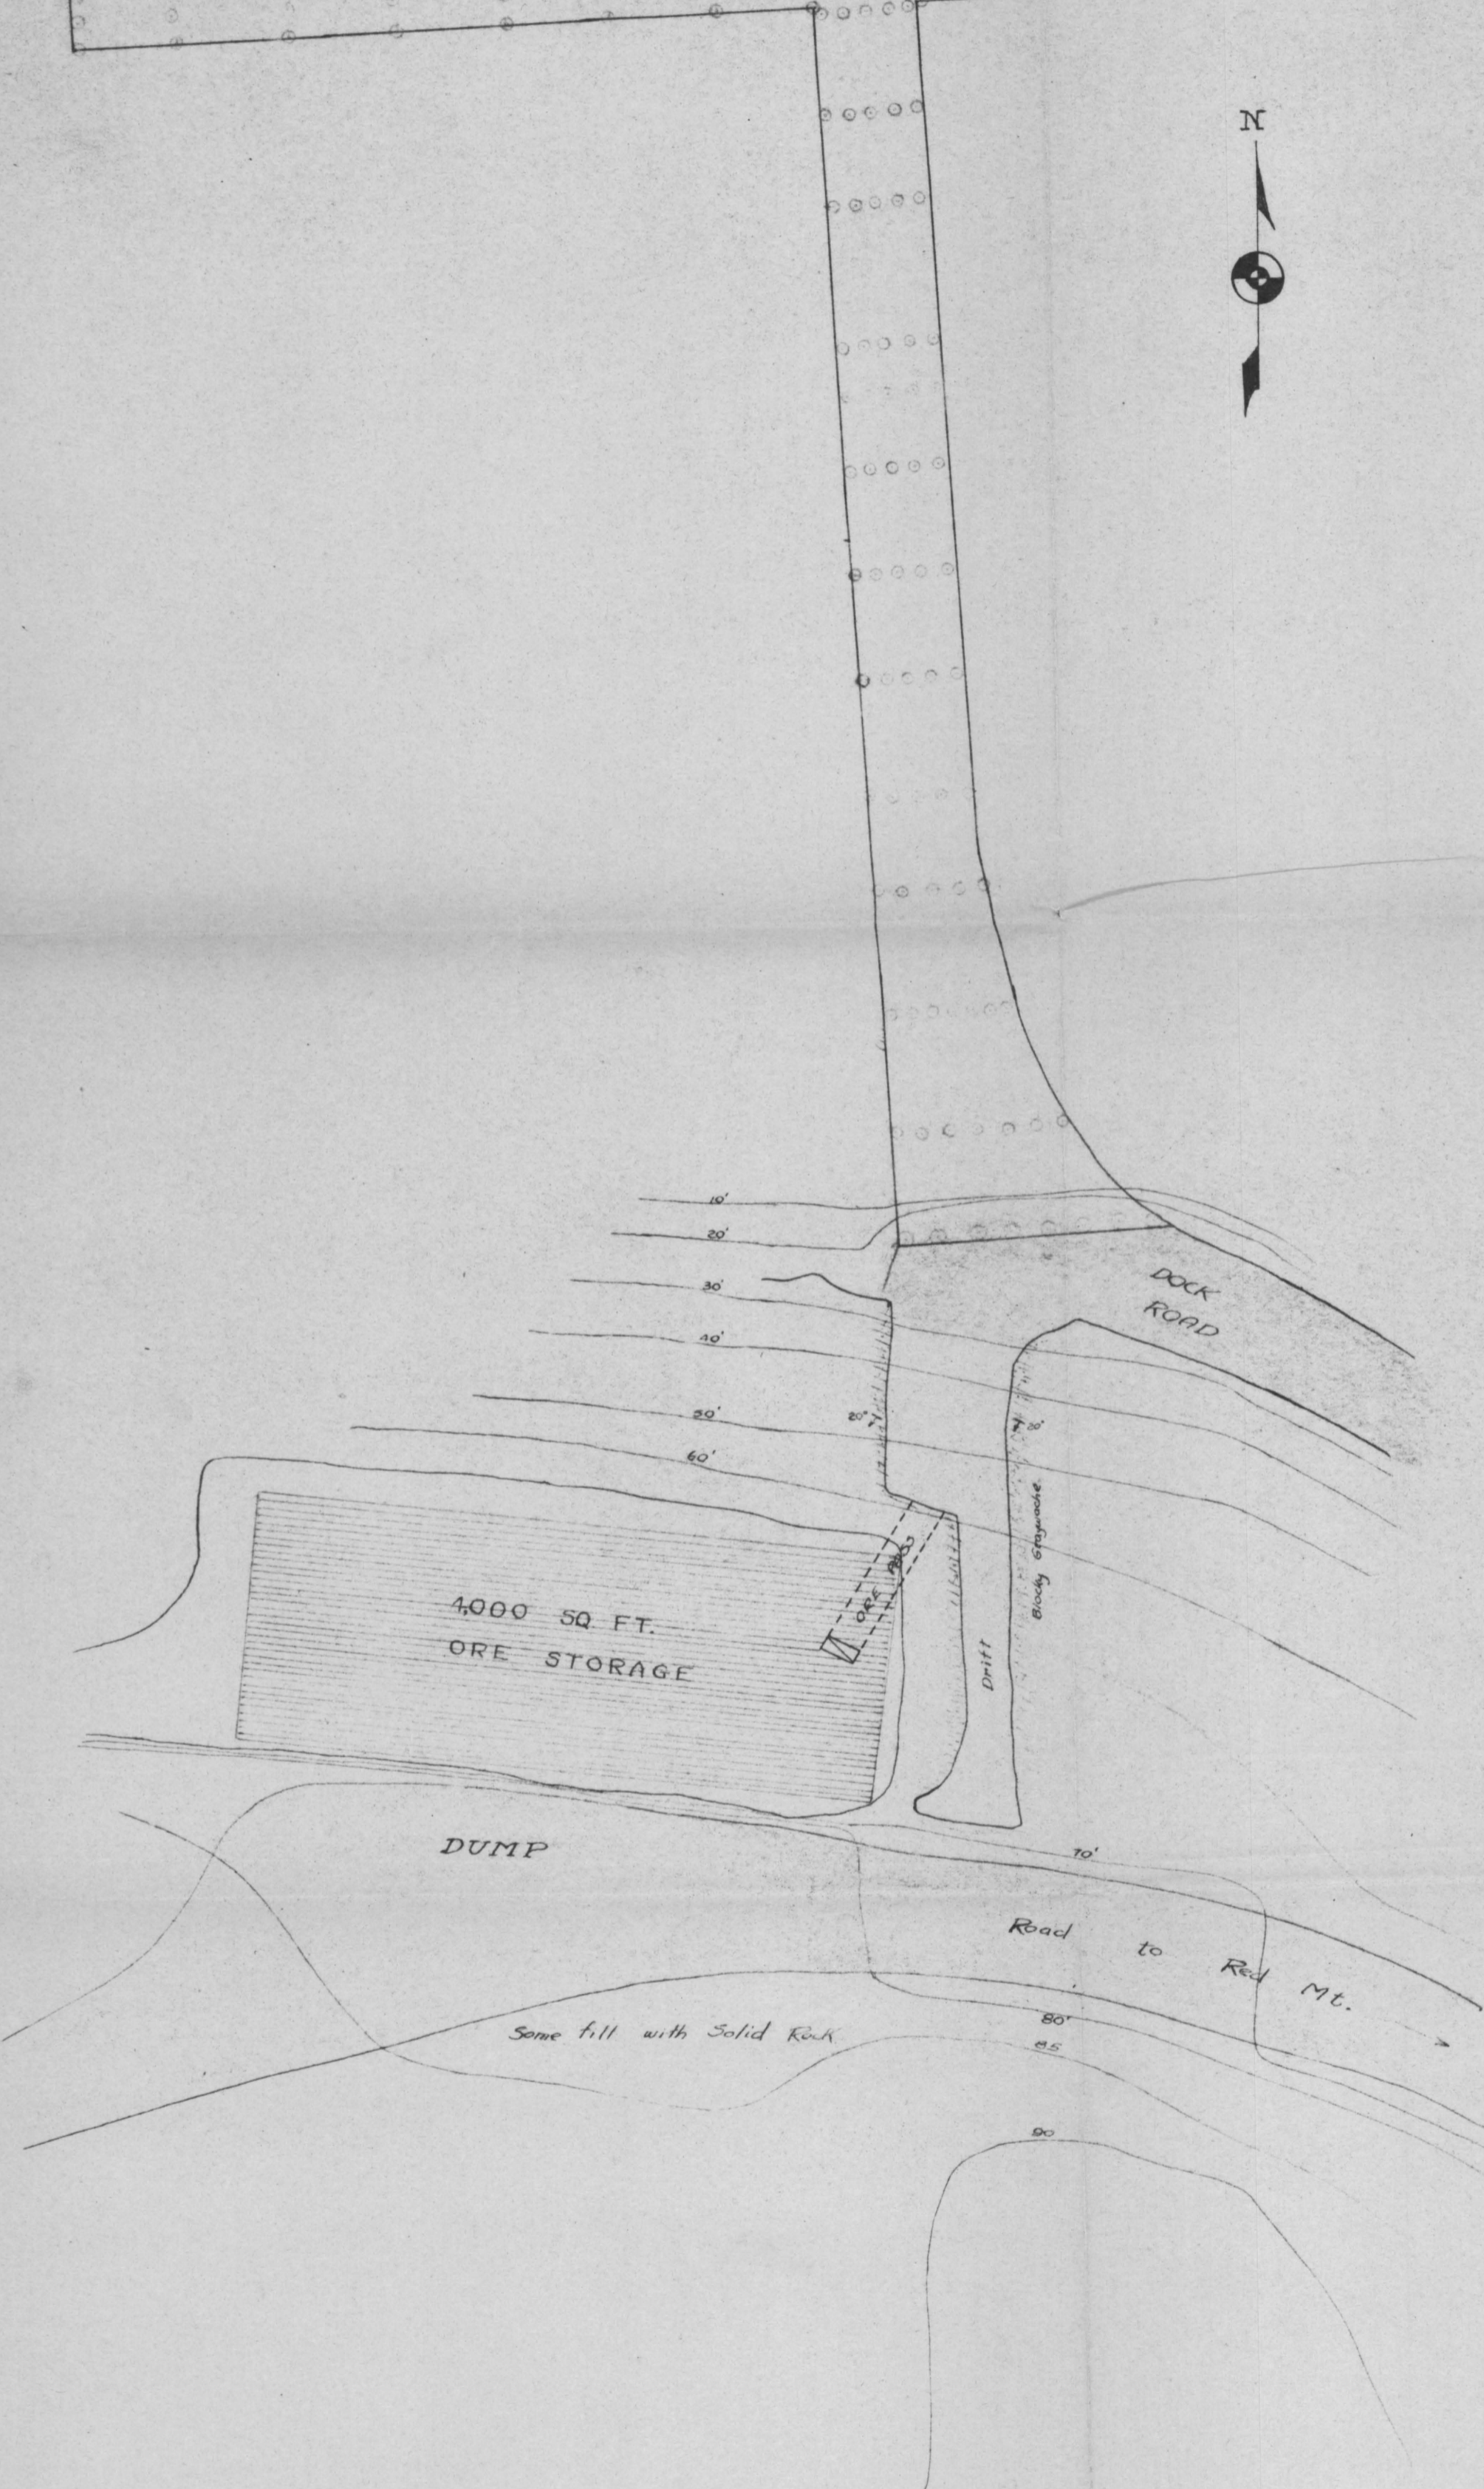


4 1/2 Fathoms
(m.l.w.)

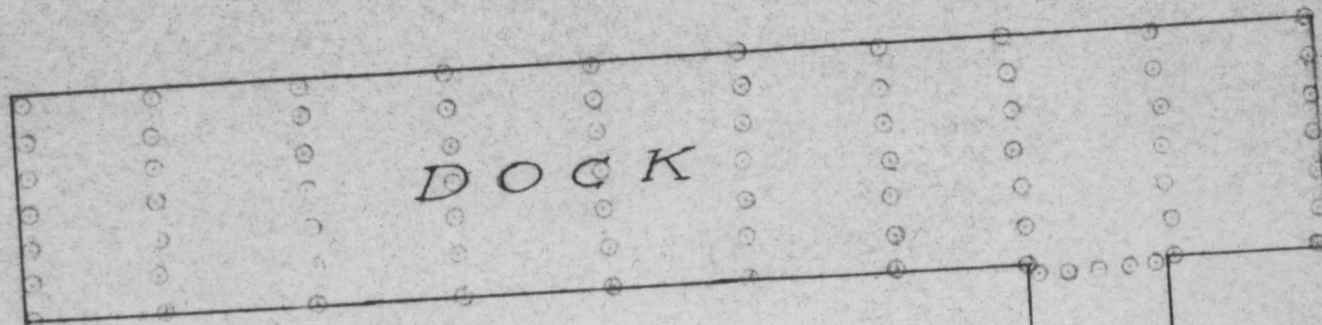

KASITSNA BAY DOCK PLAN
SHEET B

Scale 20 ft = 1 inch

drn for METALS RESERVE CO

by Leo H. Saarela

4/18/43